




EXISTING FRONT ELEVATION

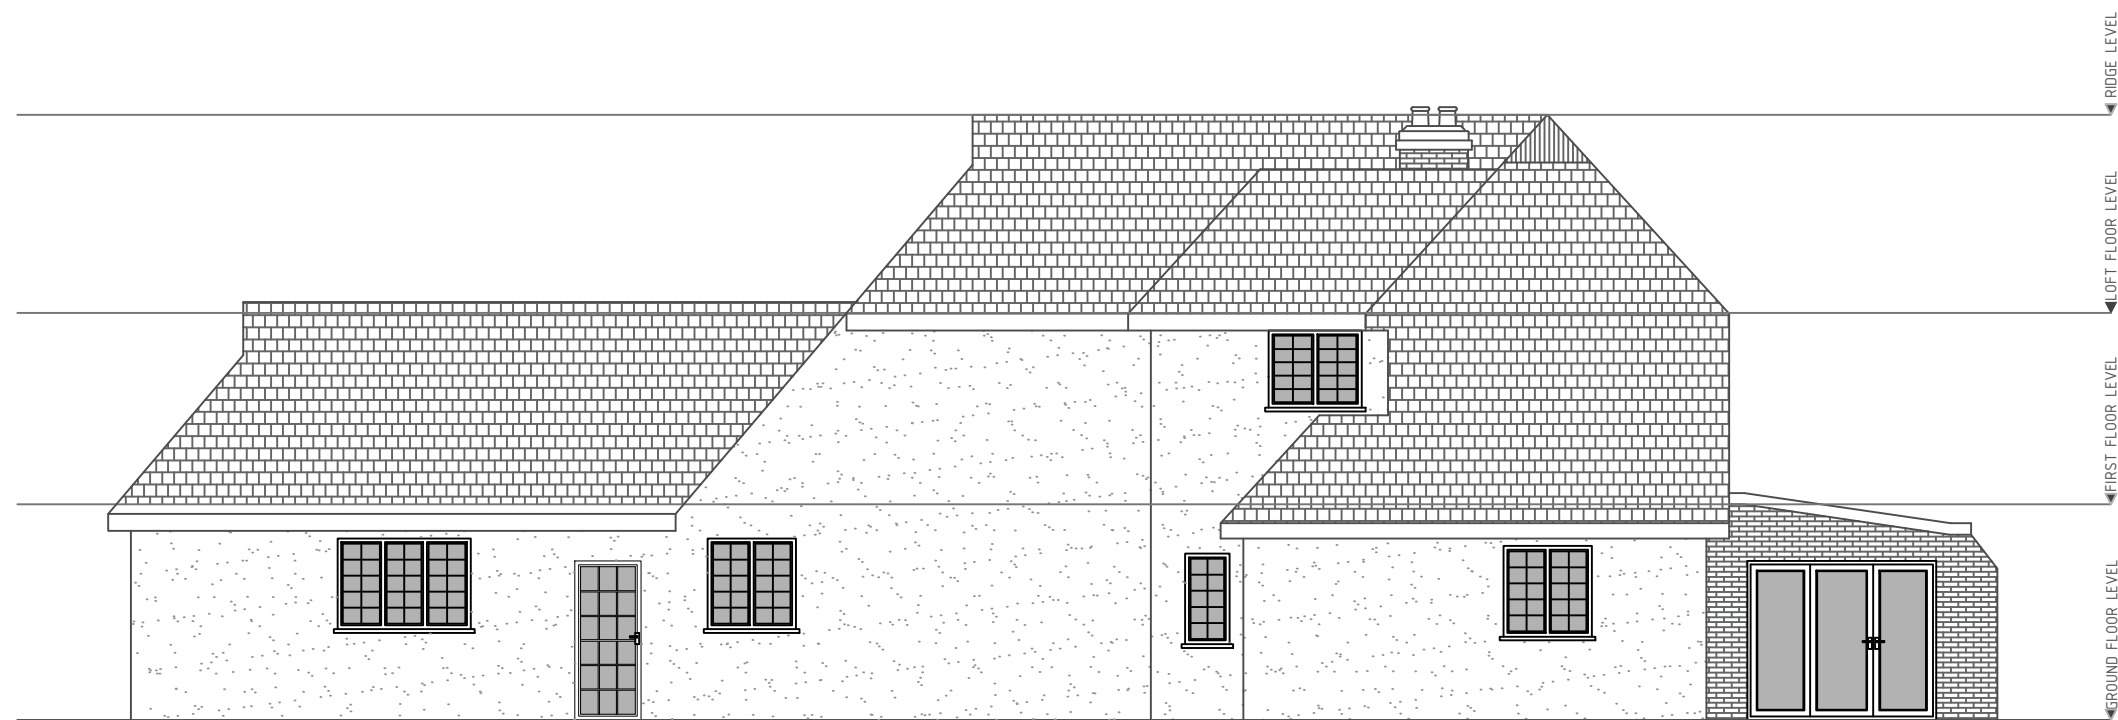


EXISTING REAR ELEVATION




EXISTING RIGHT SIDE ELEVATION




EXISTING LEFT SIDE ELEVATION

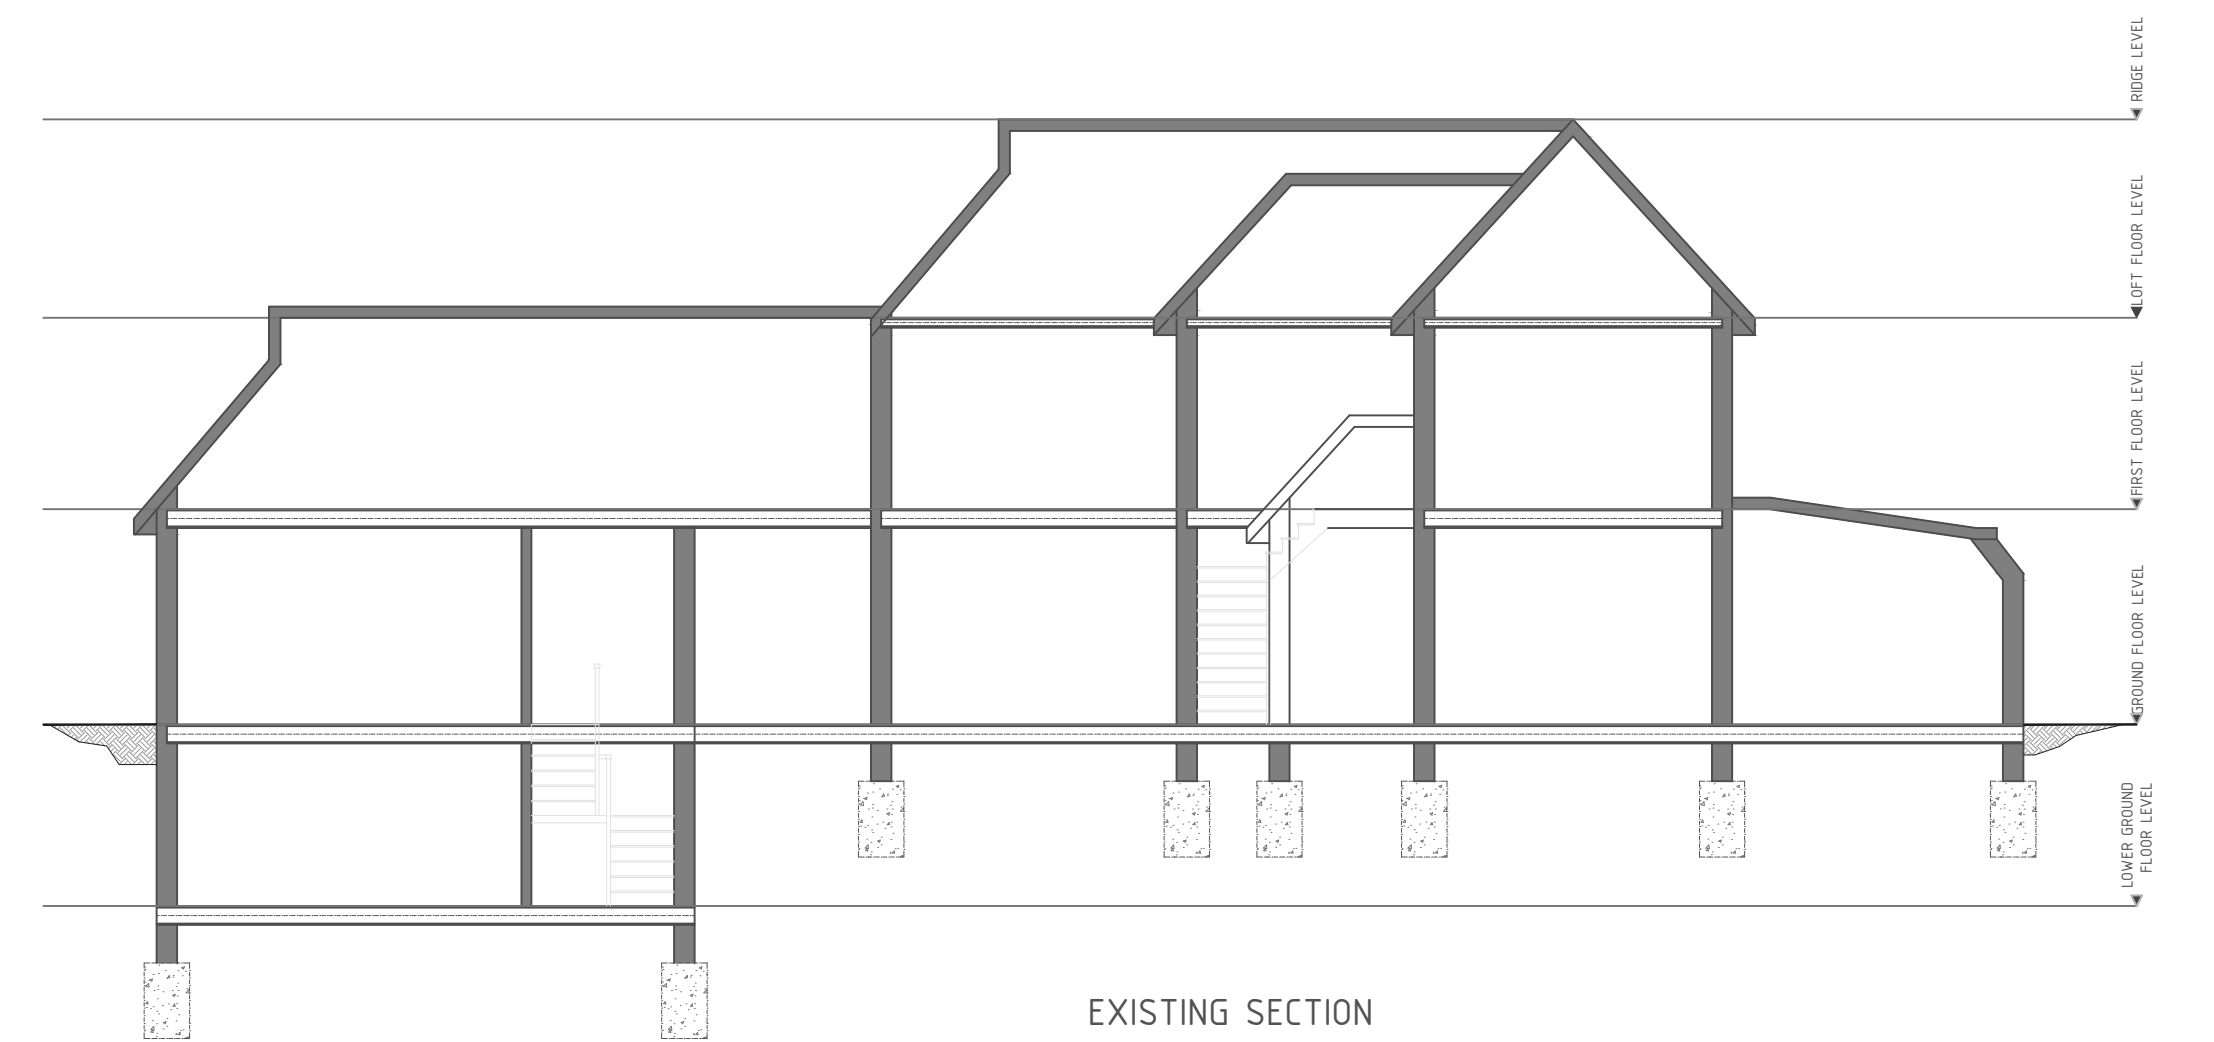


EXISTING SECTION

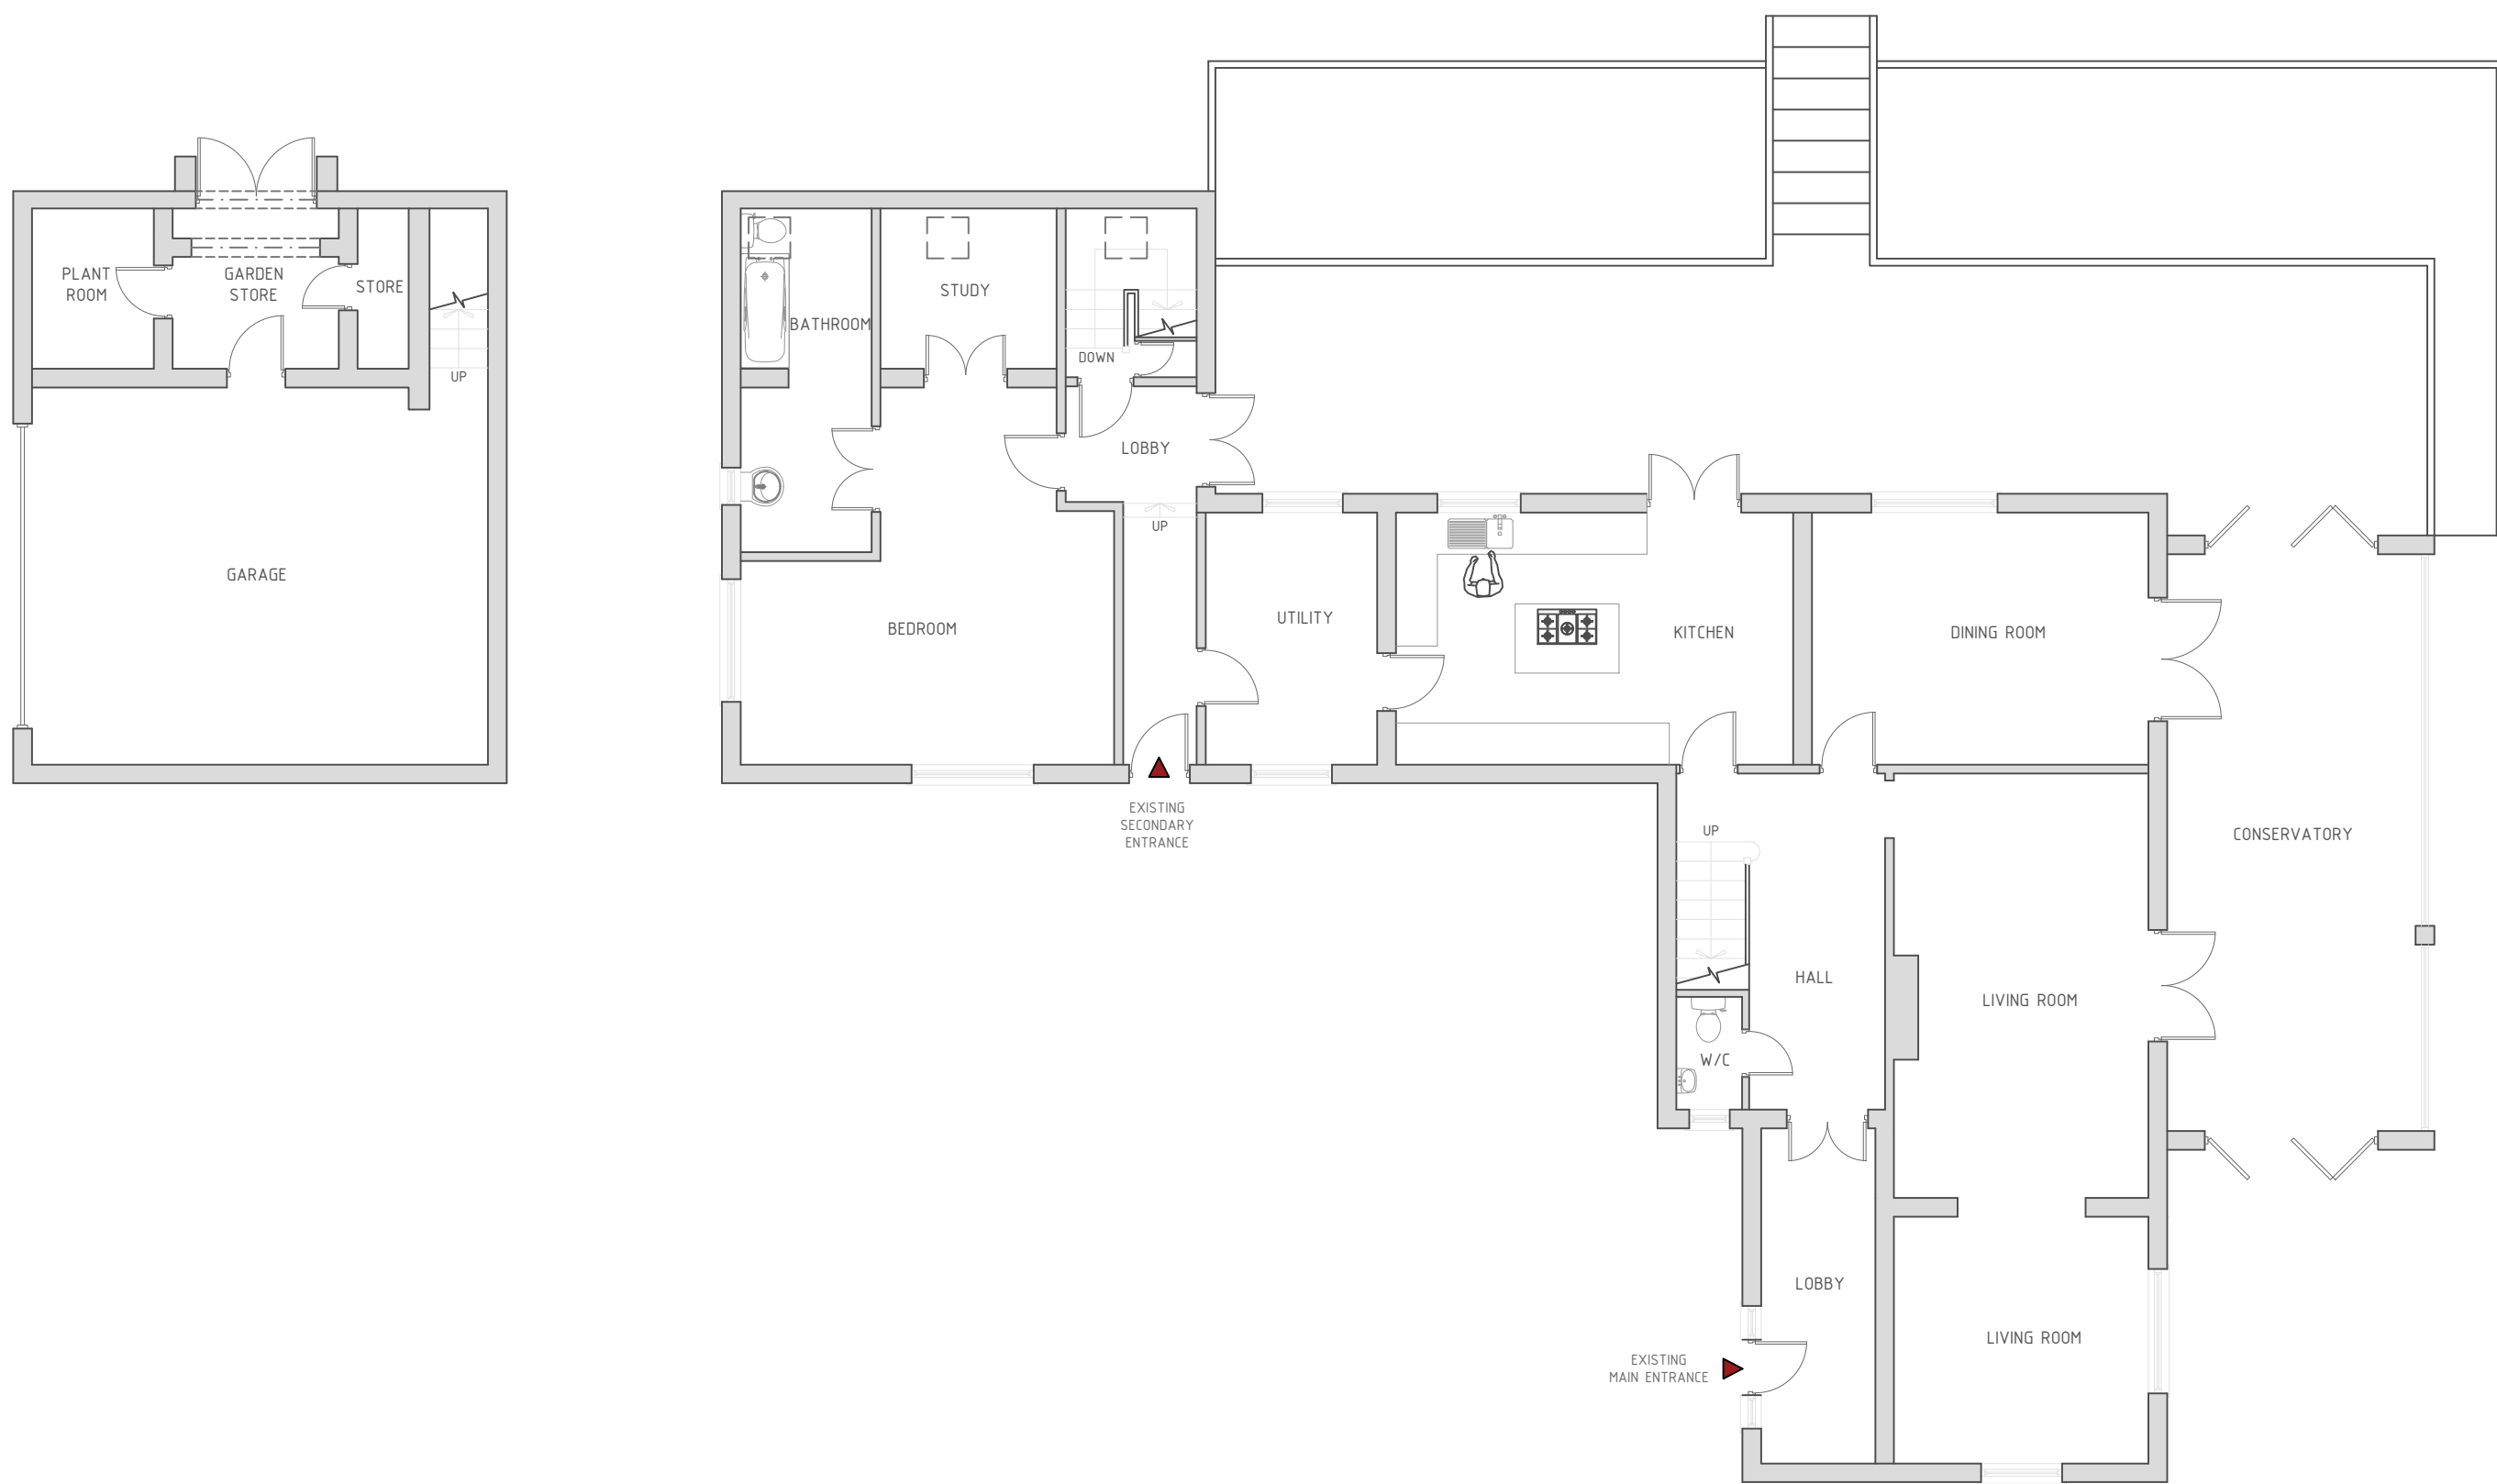


EXISTING LOWER GROUND FLOOR PLAN

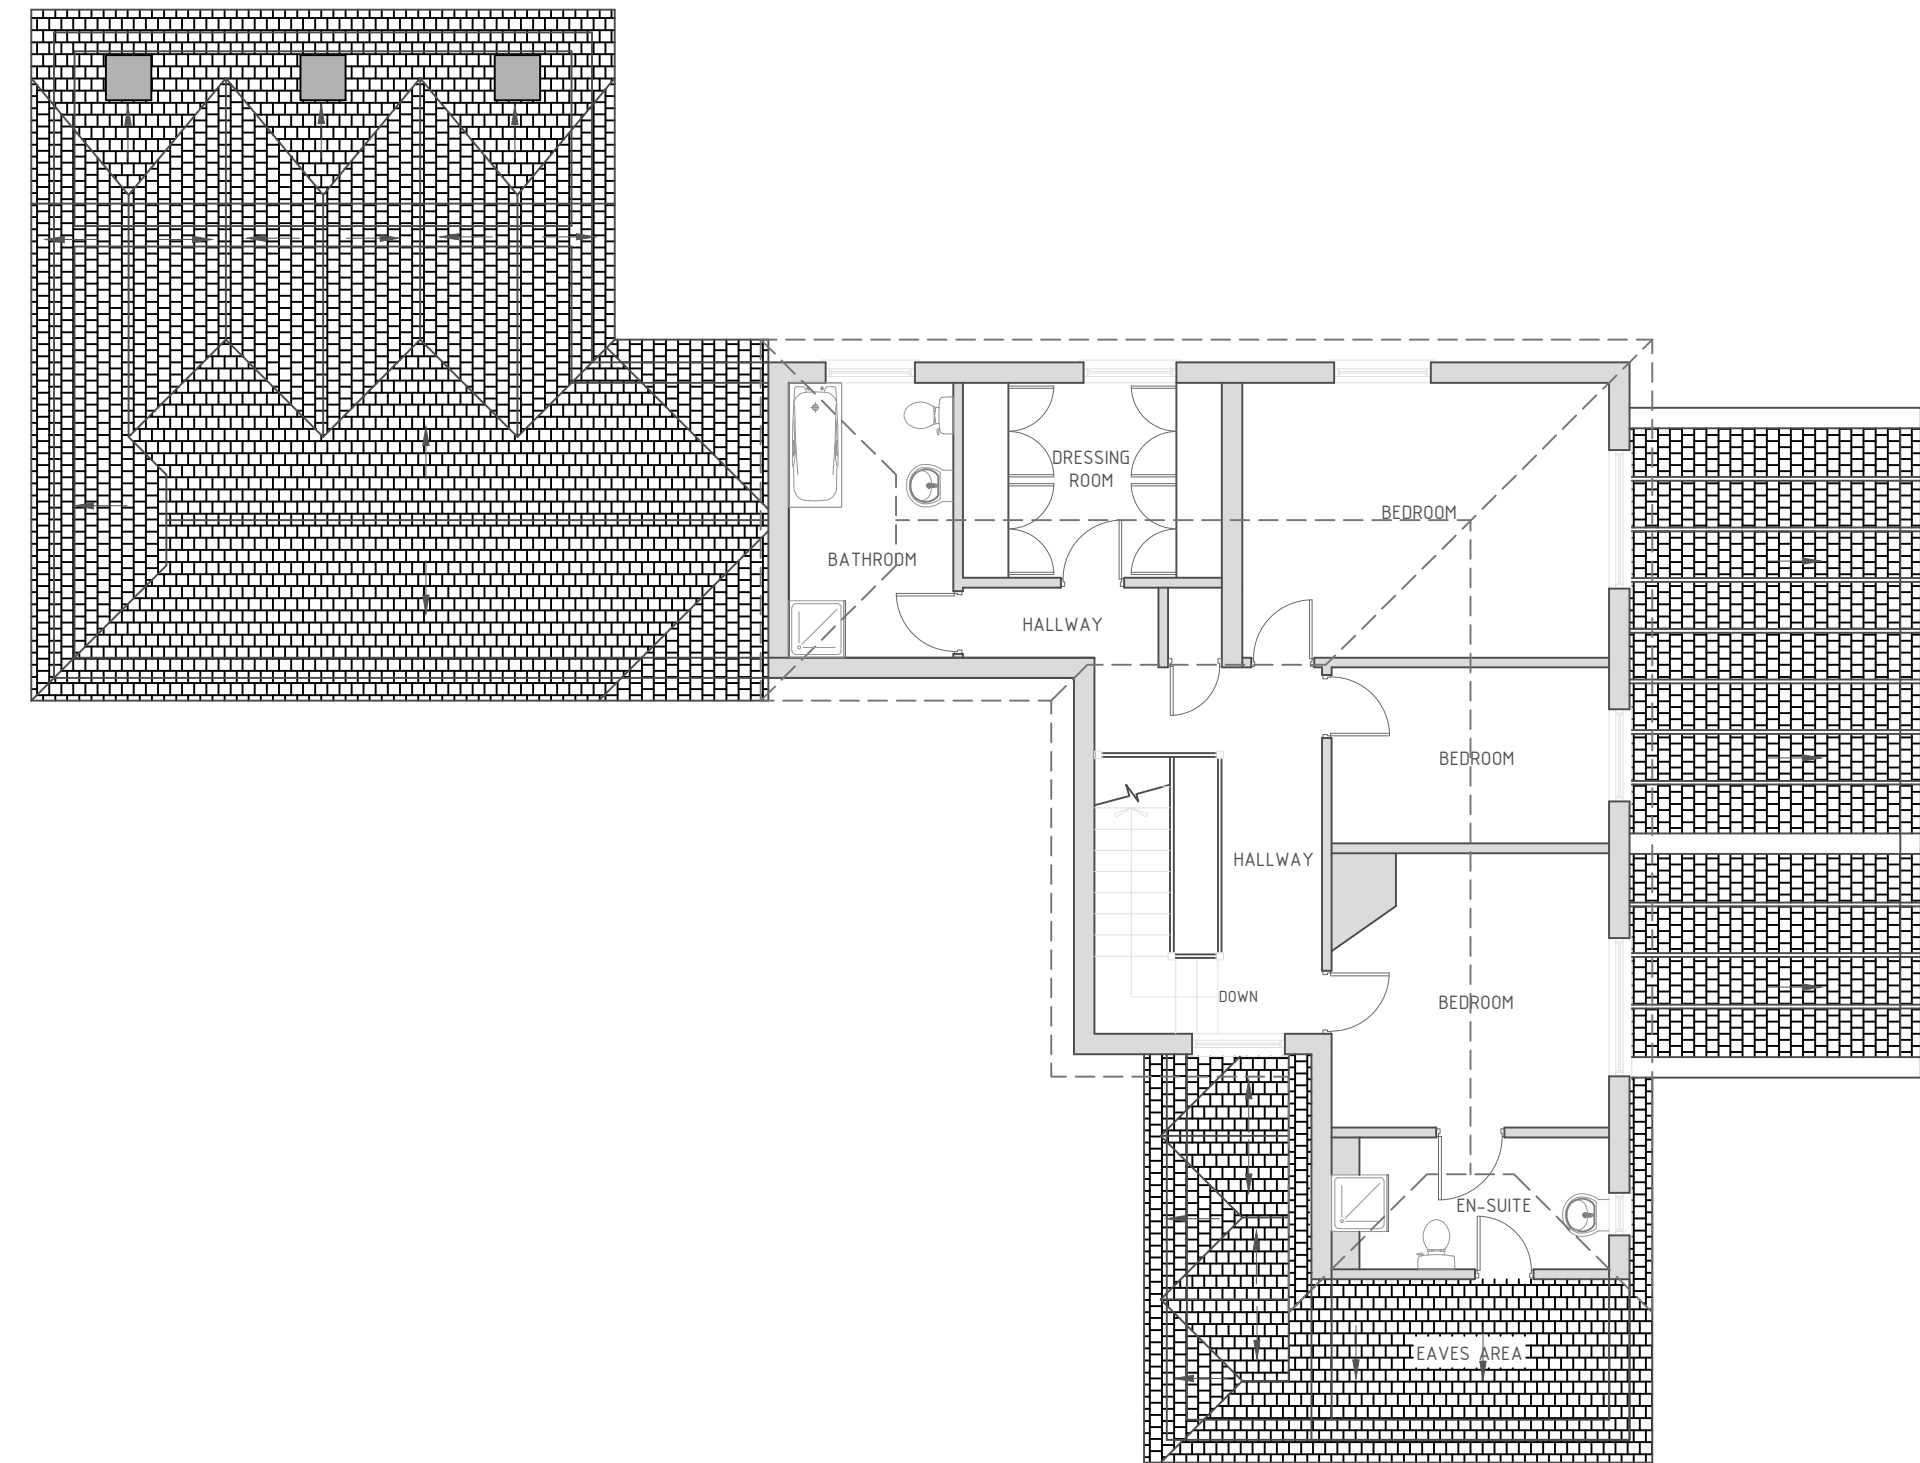


EXISTING GROUND FLOOR PLAN

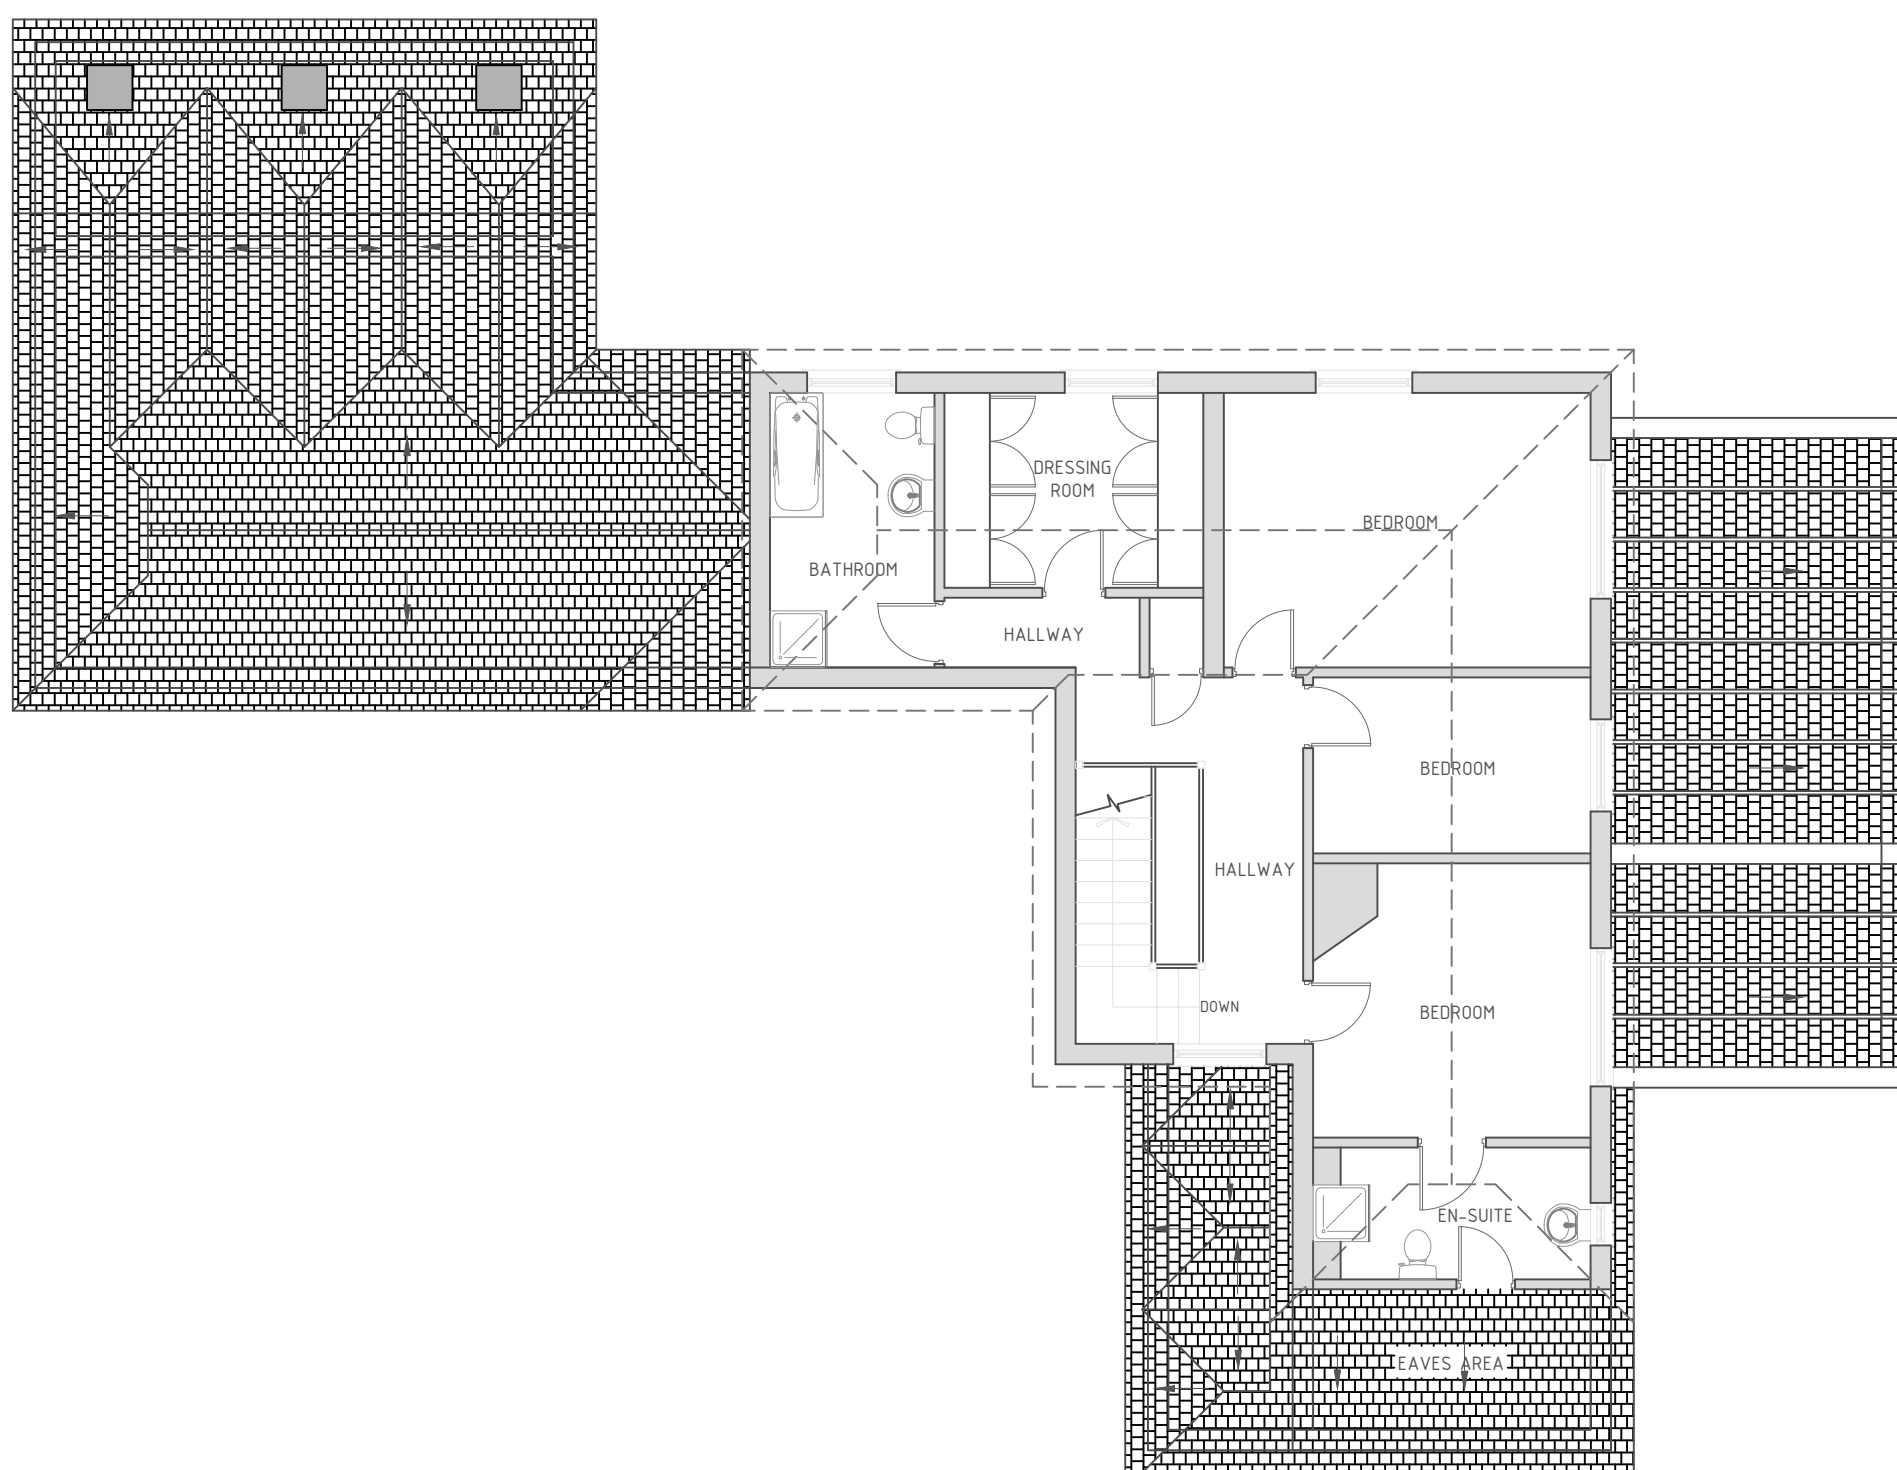

EXISTING GROUND FLOOR PLAN

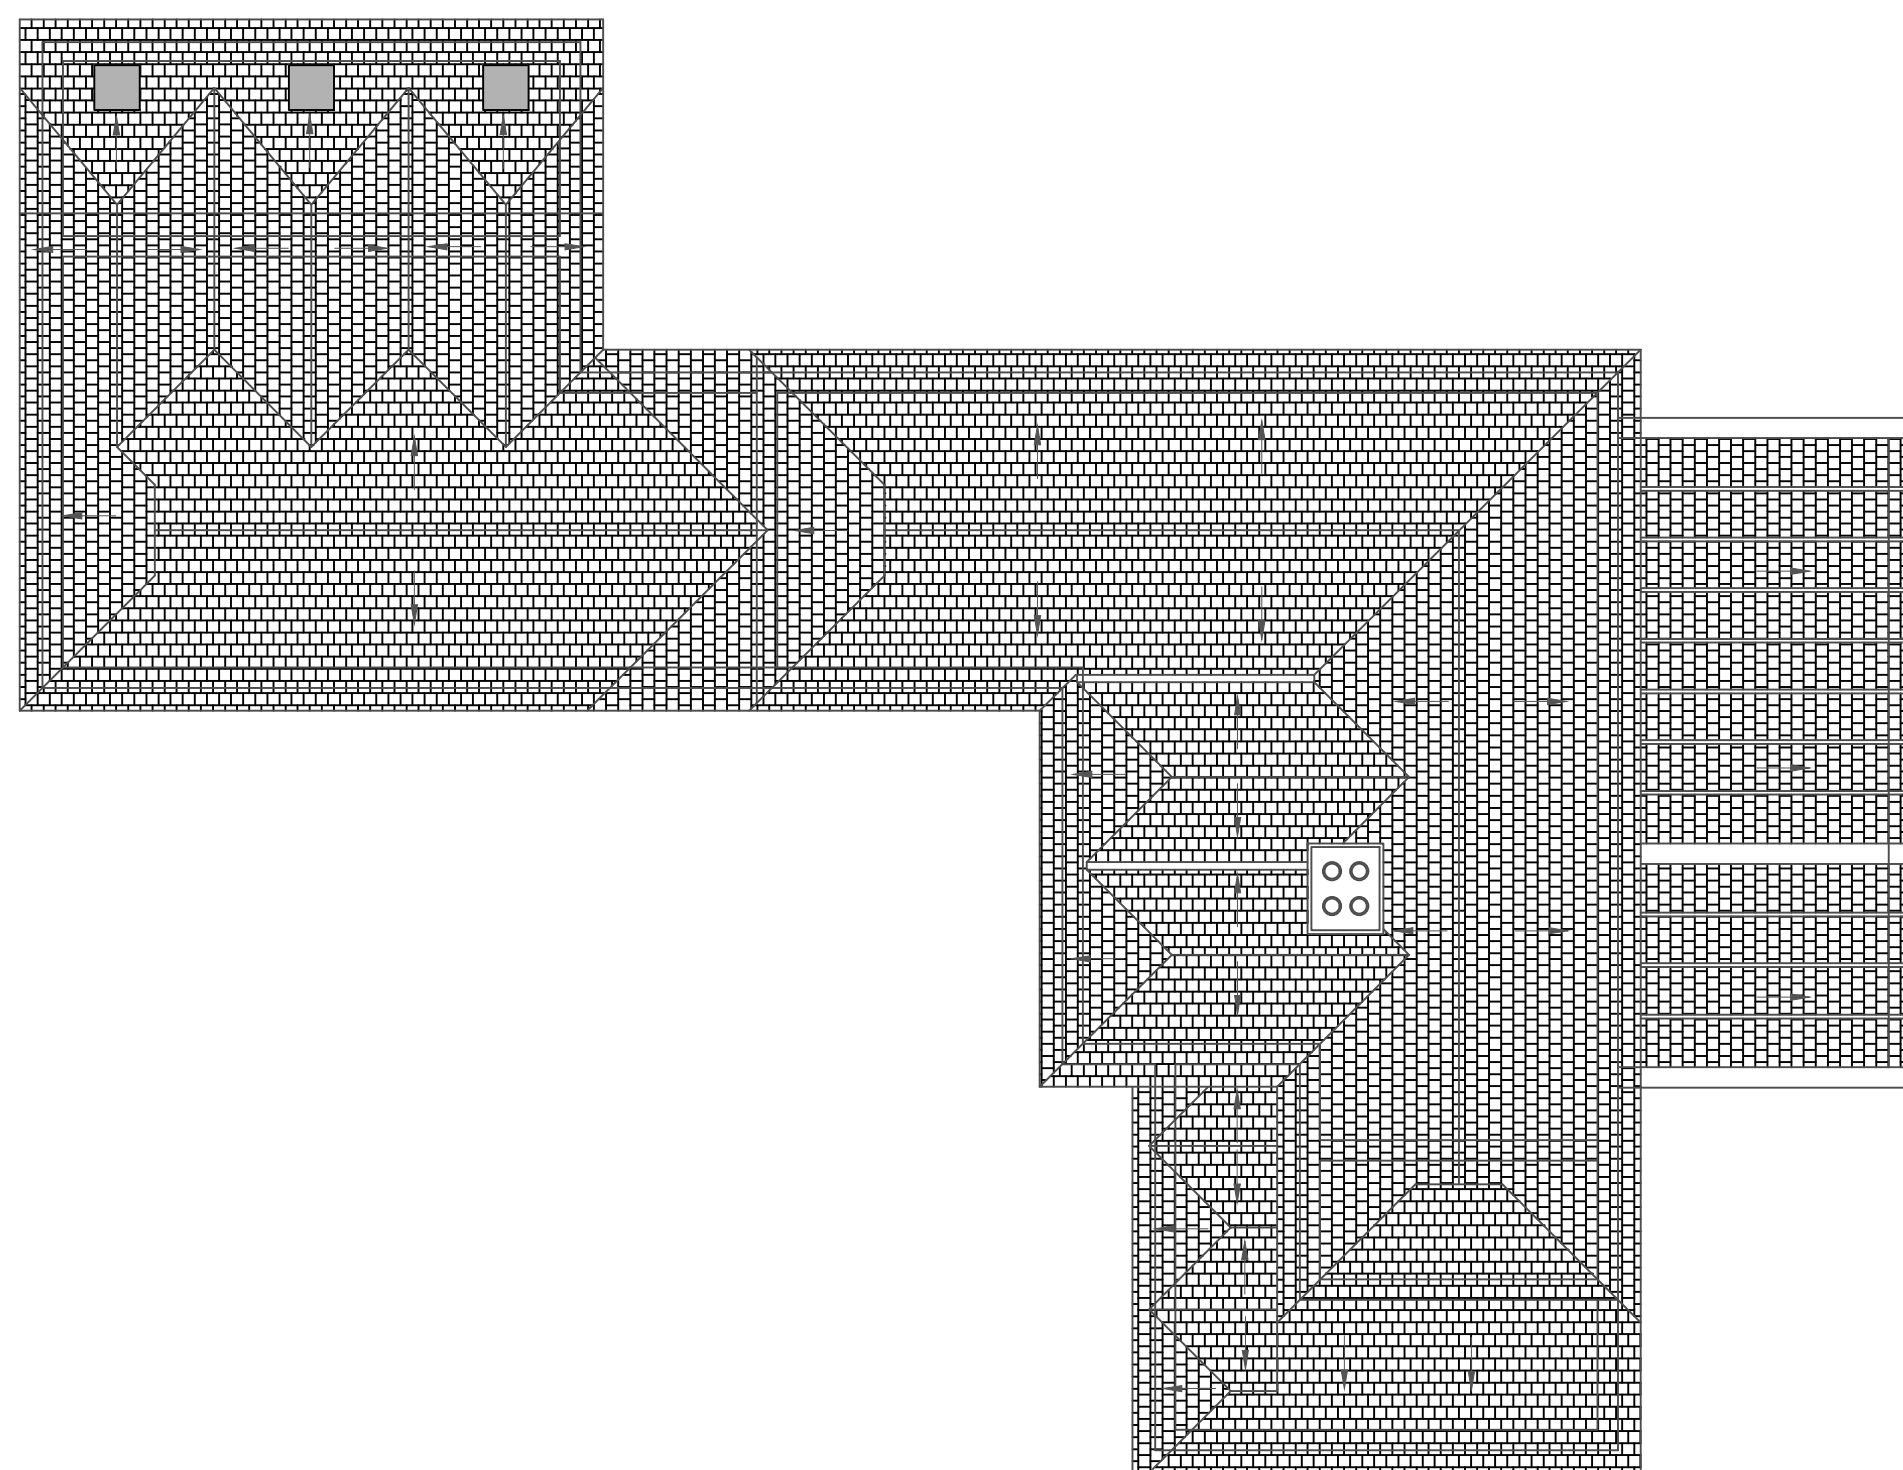

EXISTING ROOF PLAN

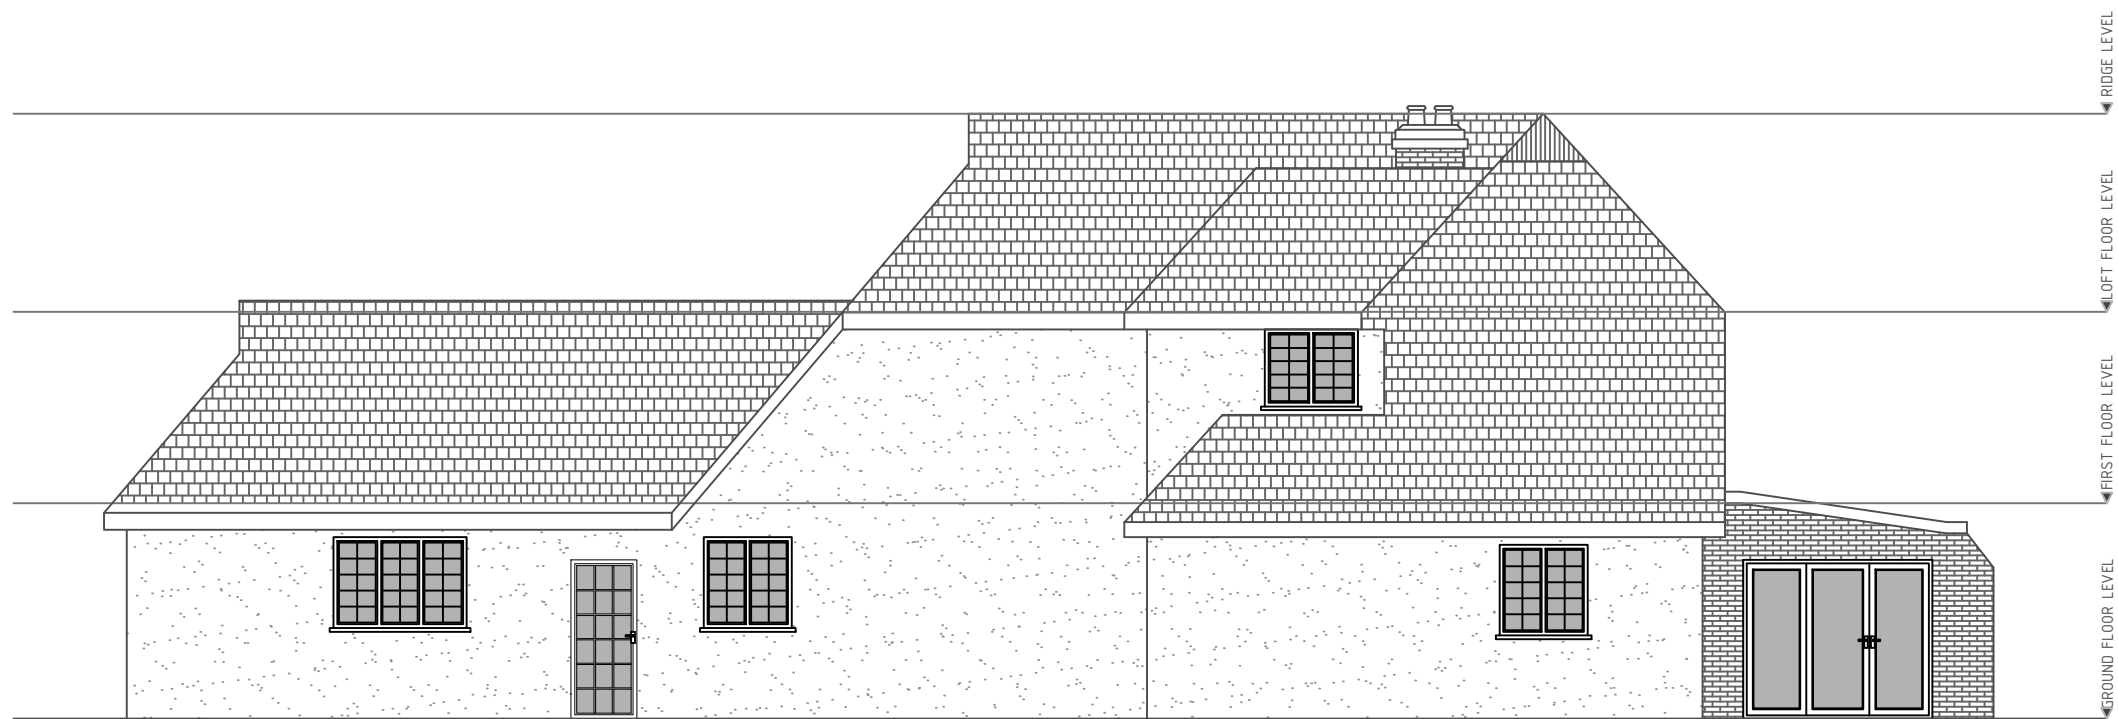

PROPOSED FRONT ELEVATION




PROPOSED REAR ELEVATION




PROPOSED RIGHT SIDE ELEVATION




PROPOSED LEFT SIDE ELEVATION

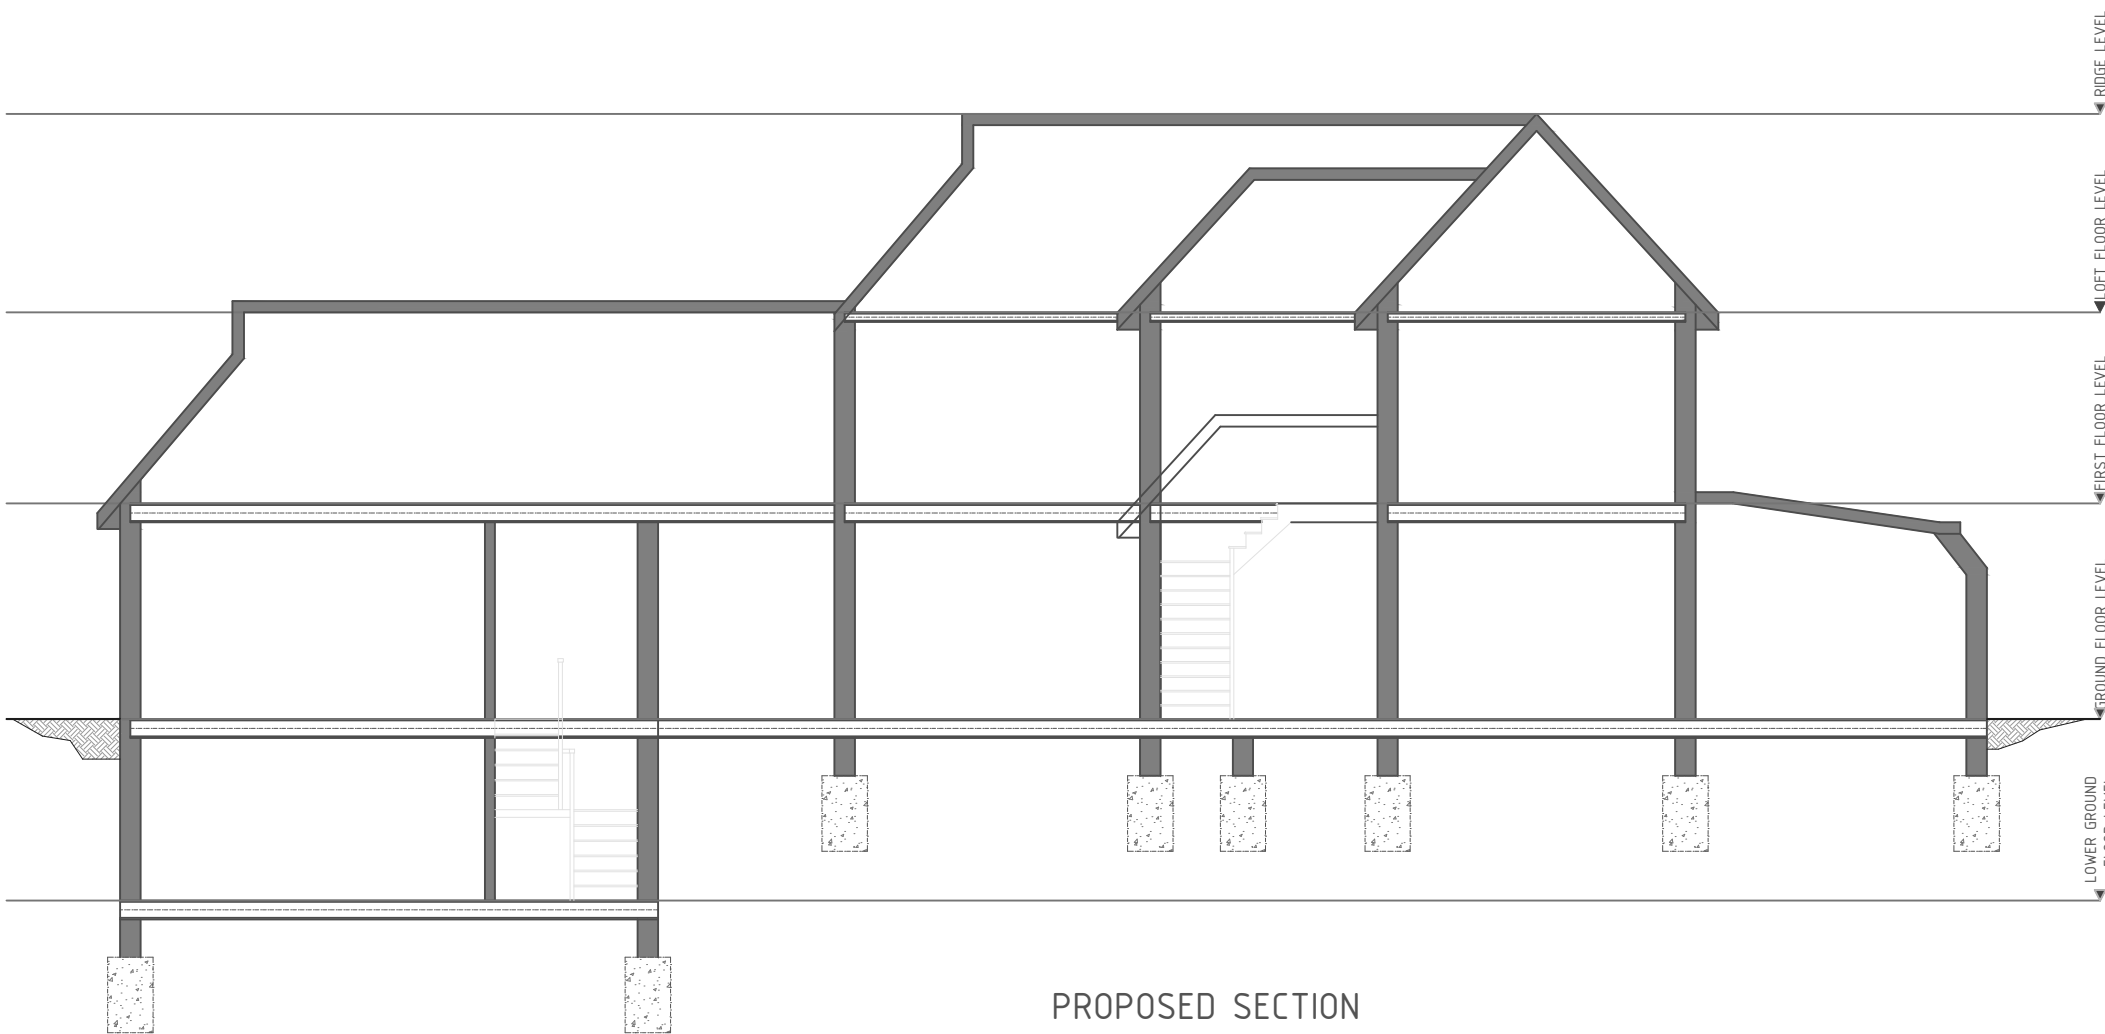


PROPOSED SECTION

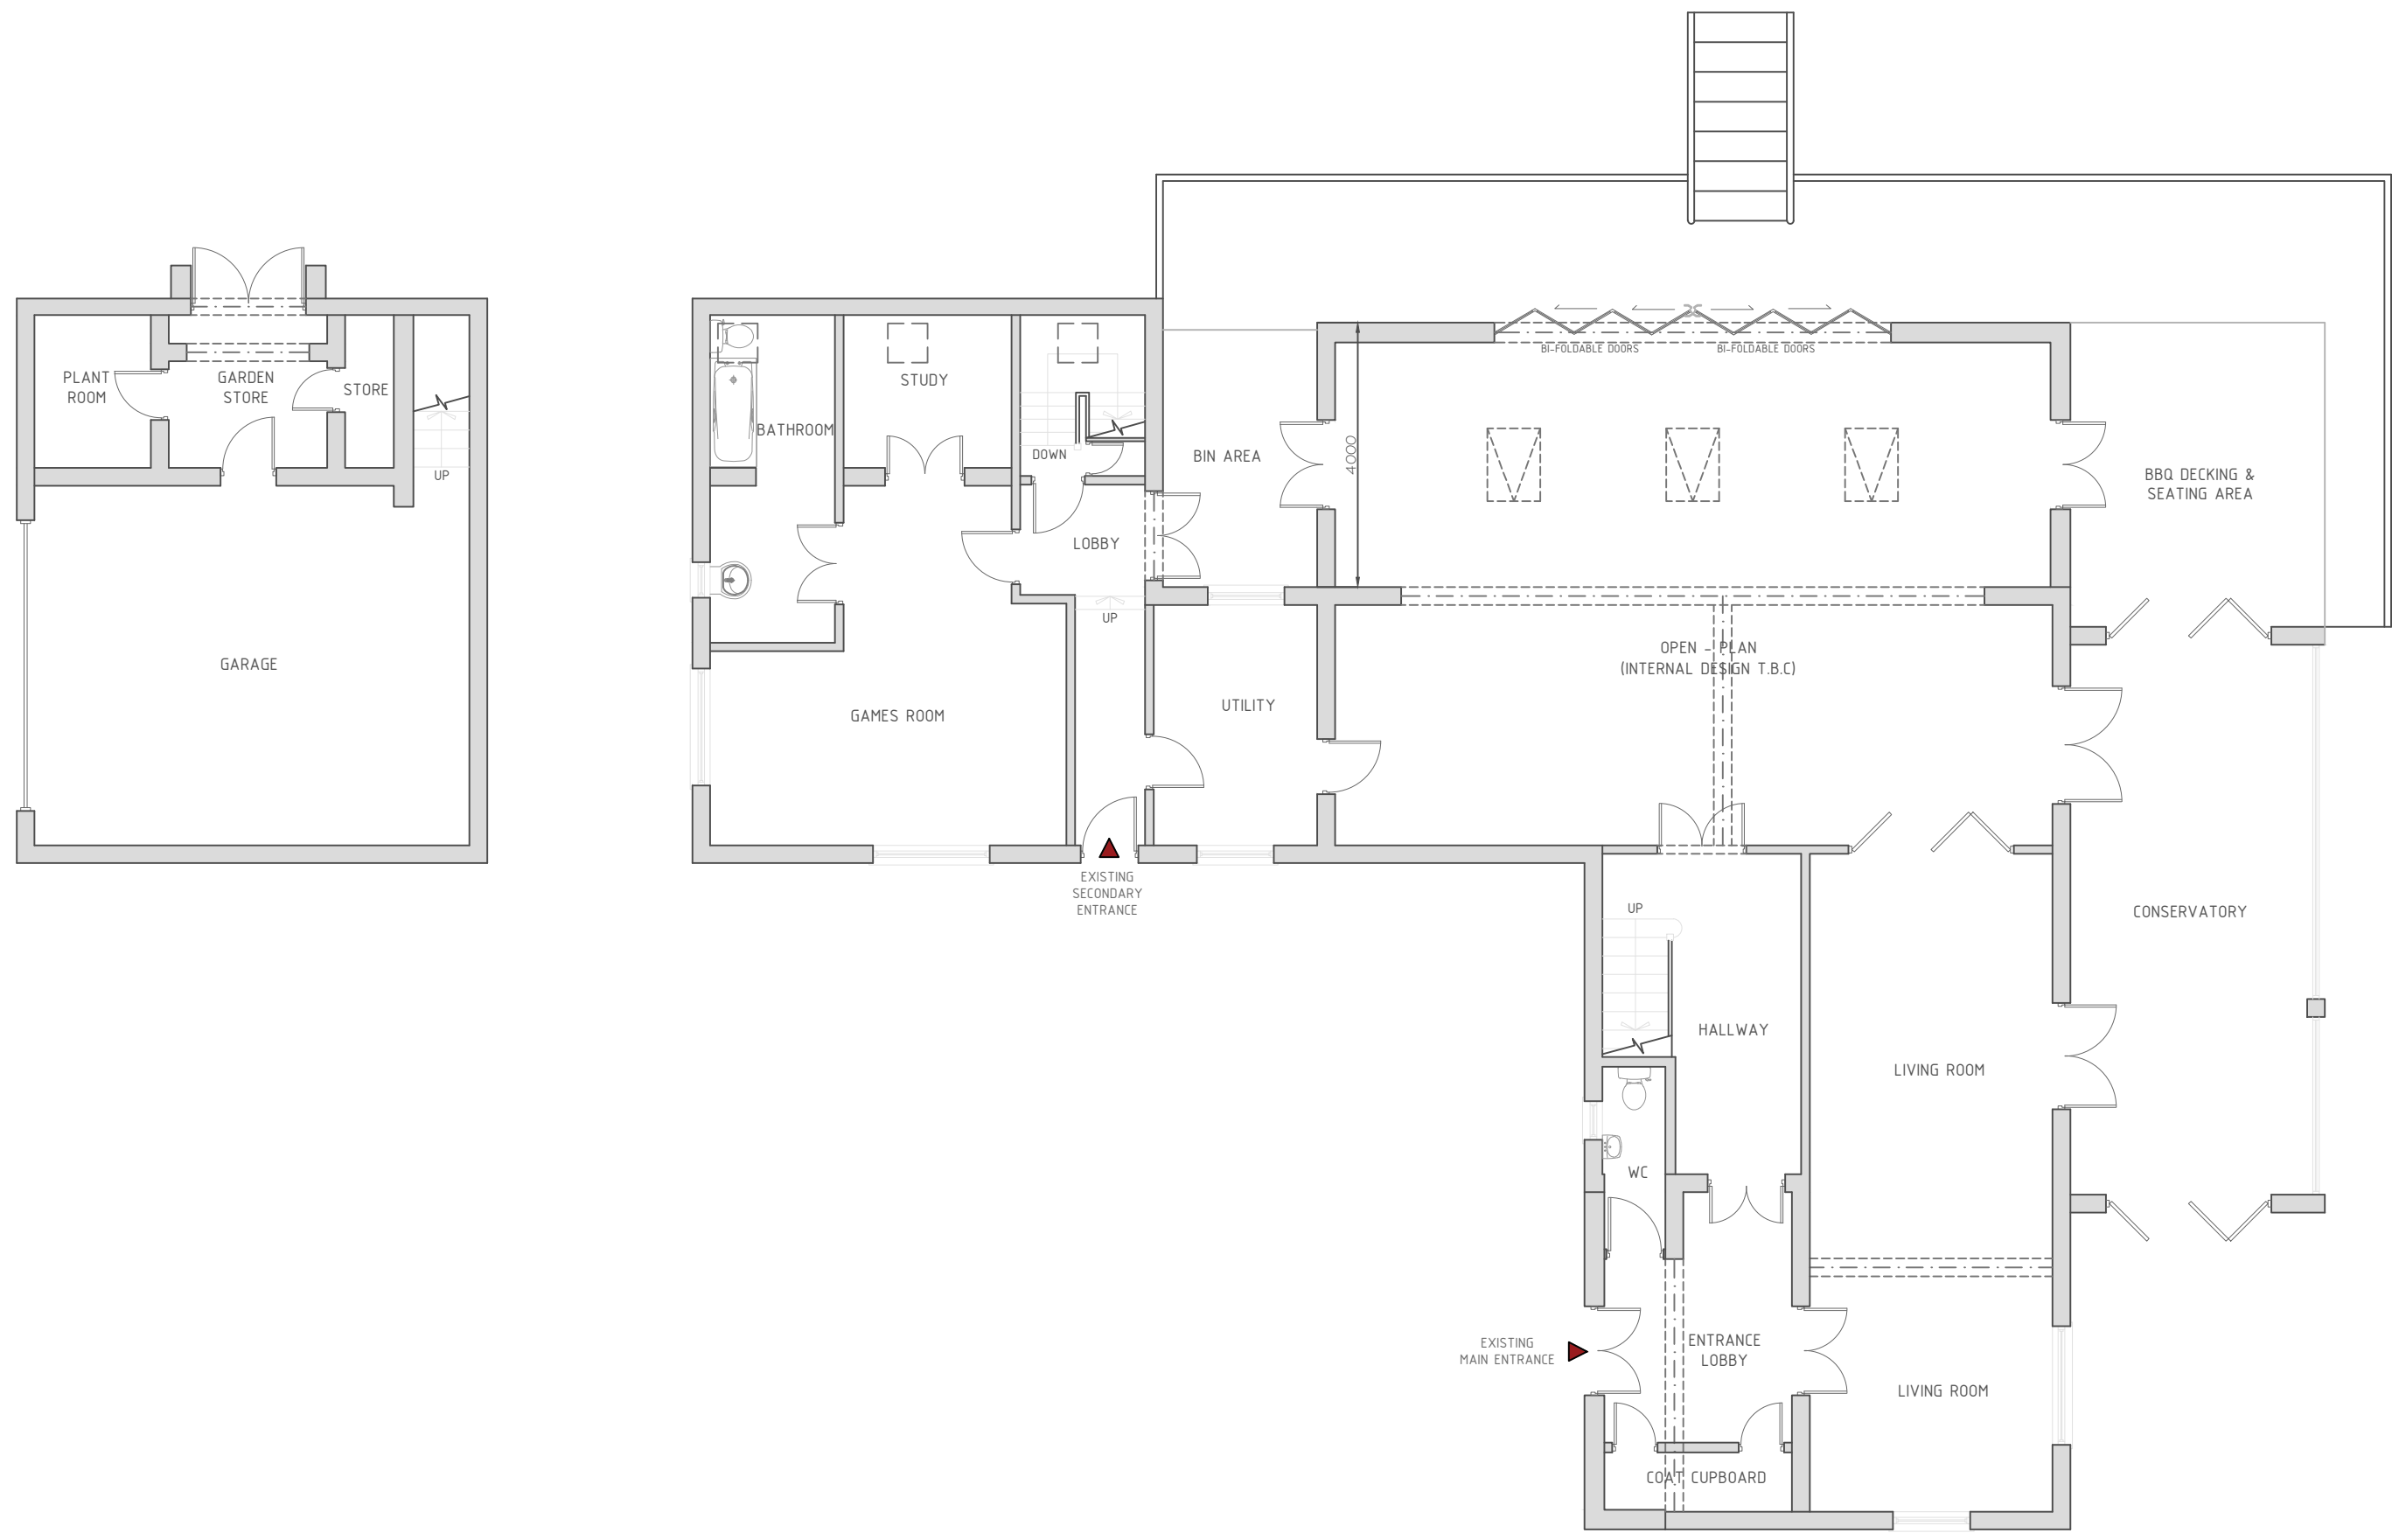


PROPOSED LOWER GROUND FLOOR PLAN

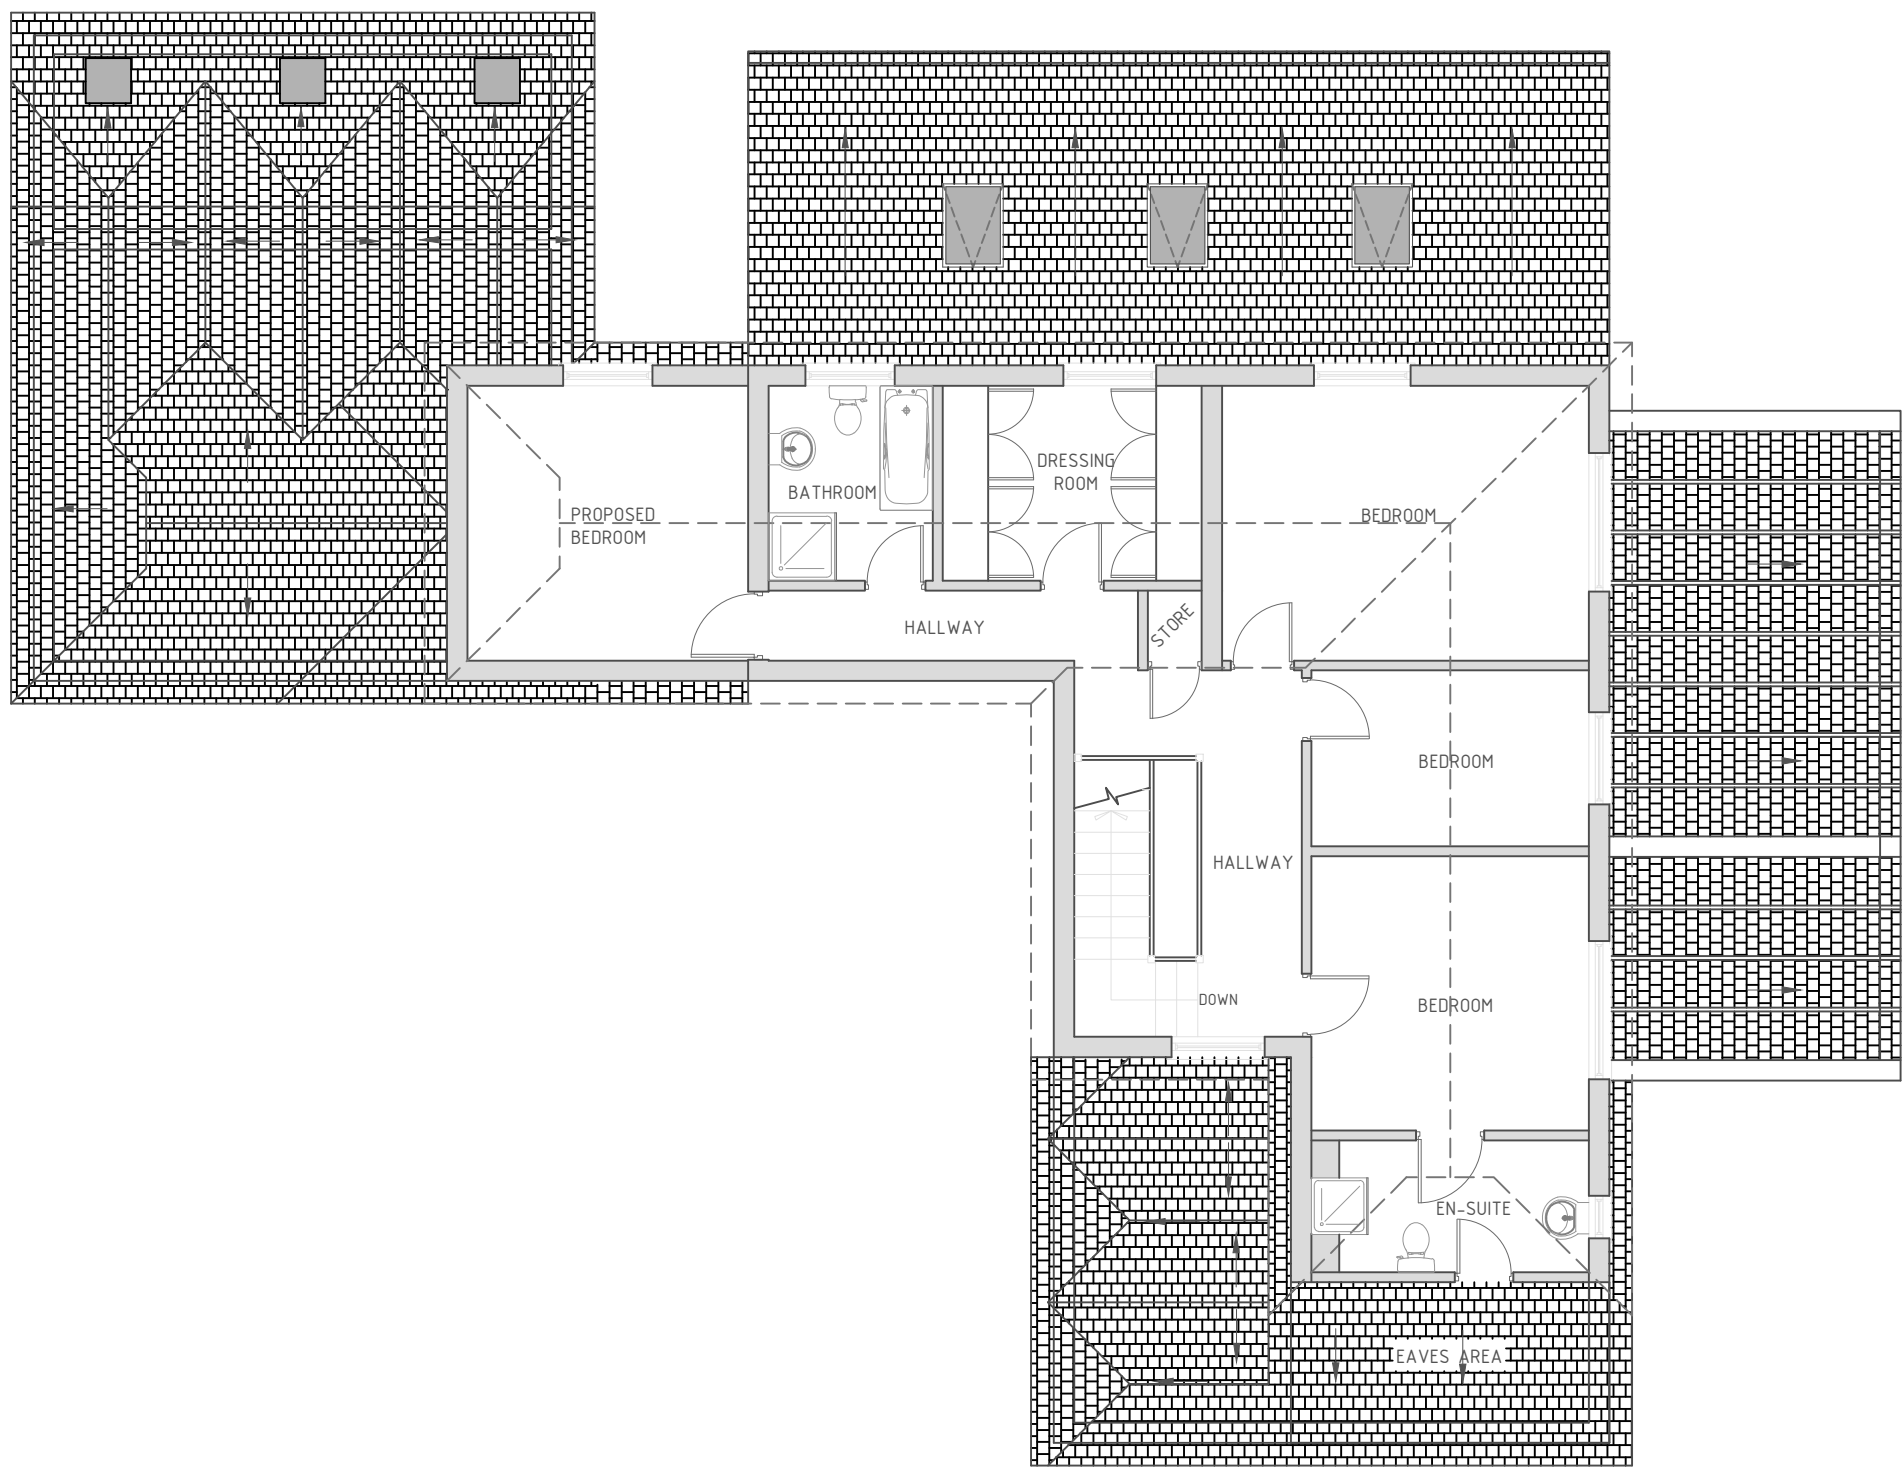

PROPOSED GROUND FLOOR PLAN

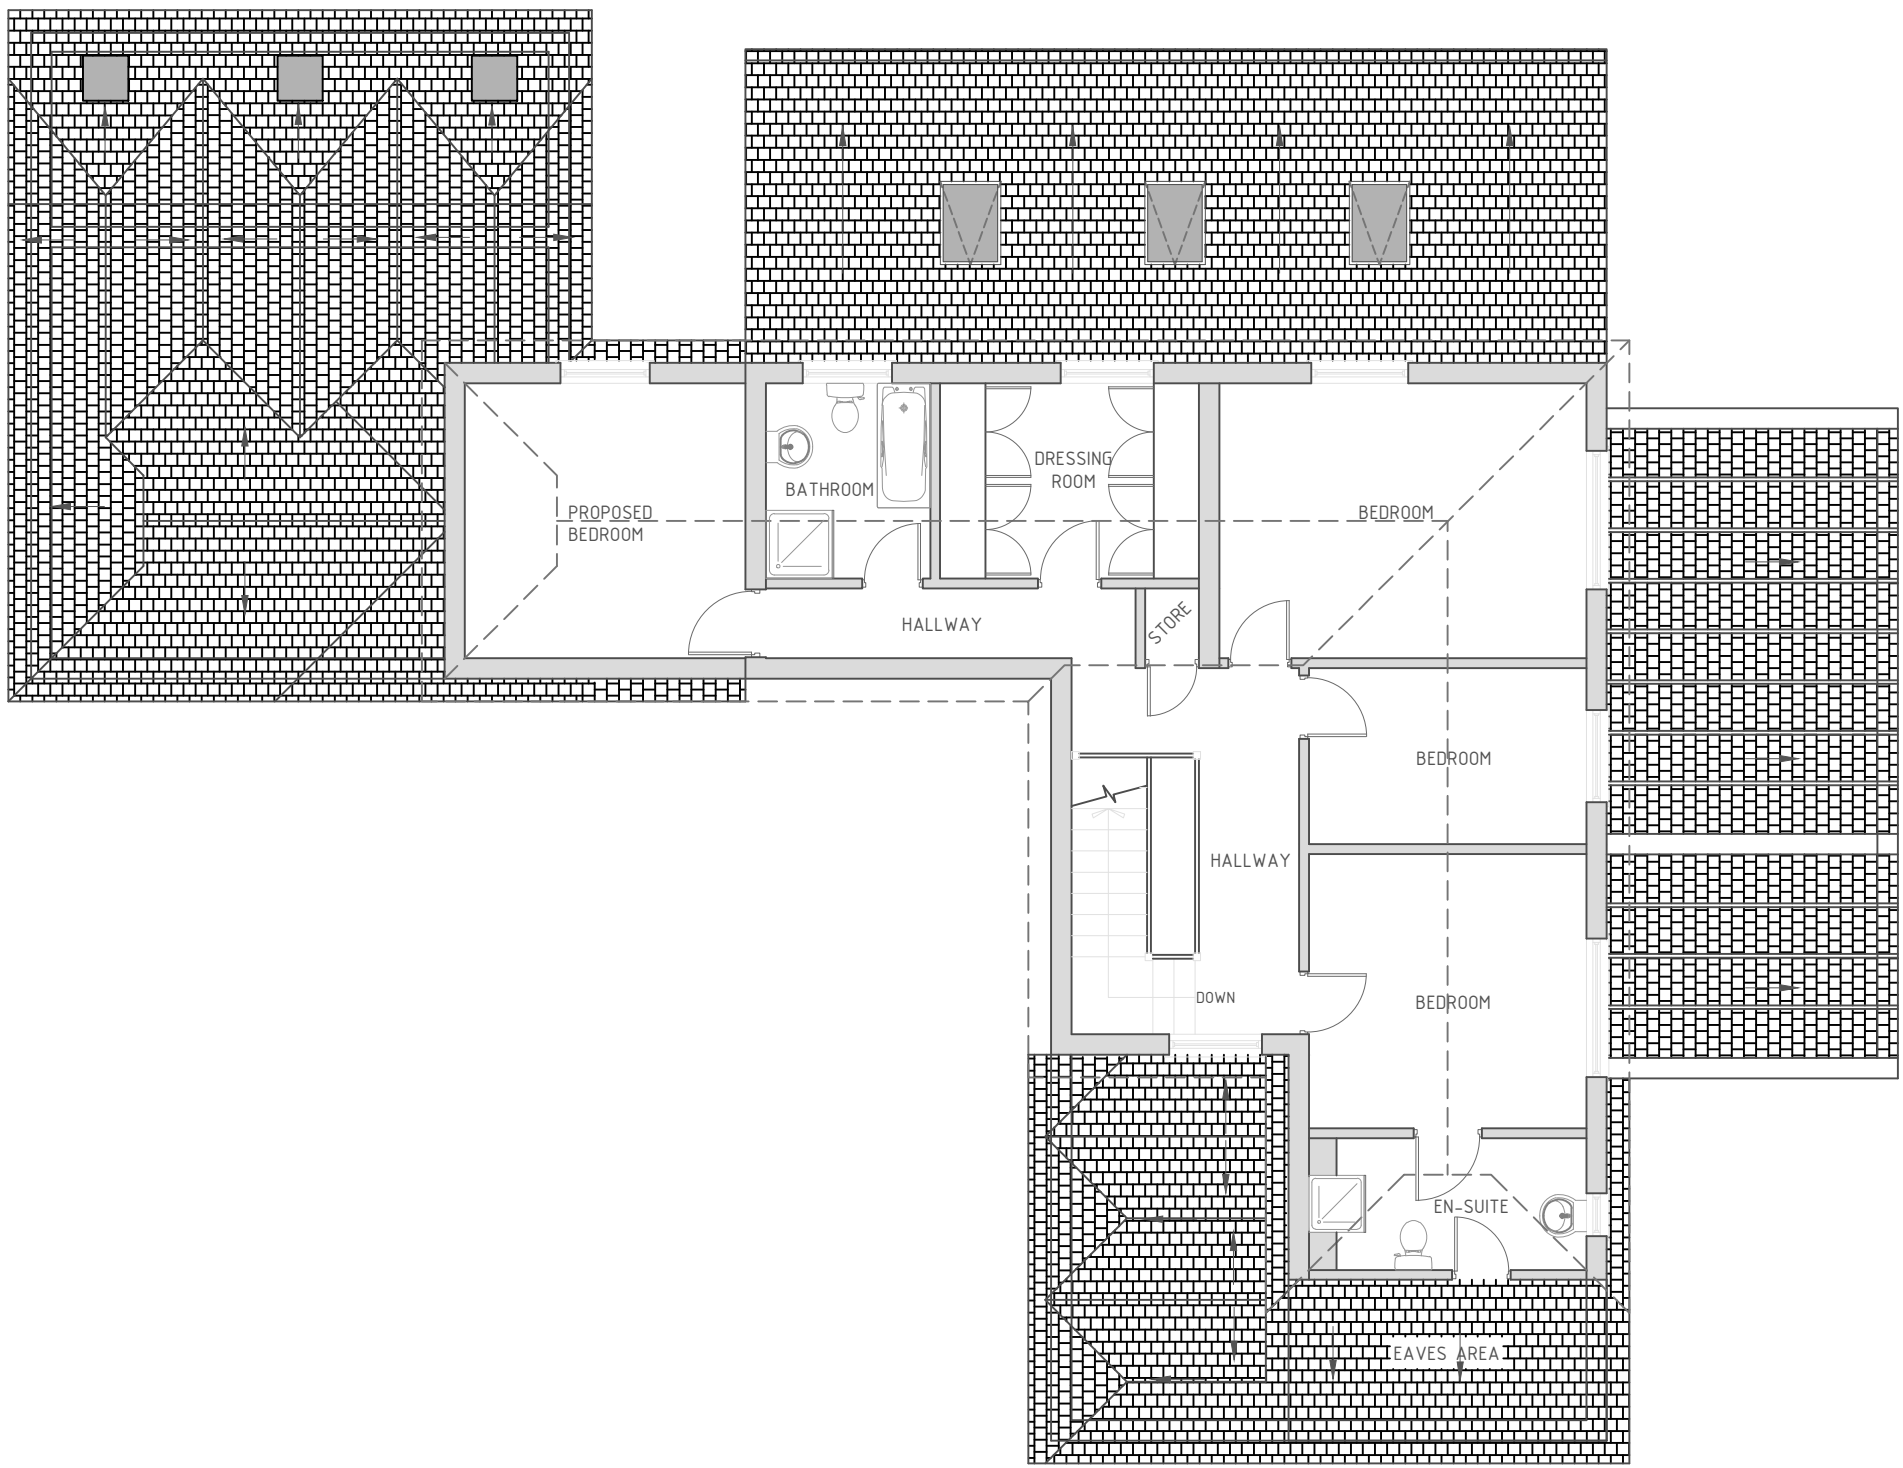

PROPOSED GROUND FLOOR PLAN

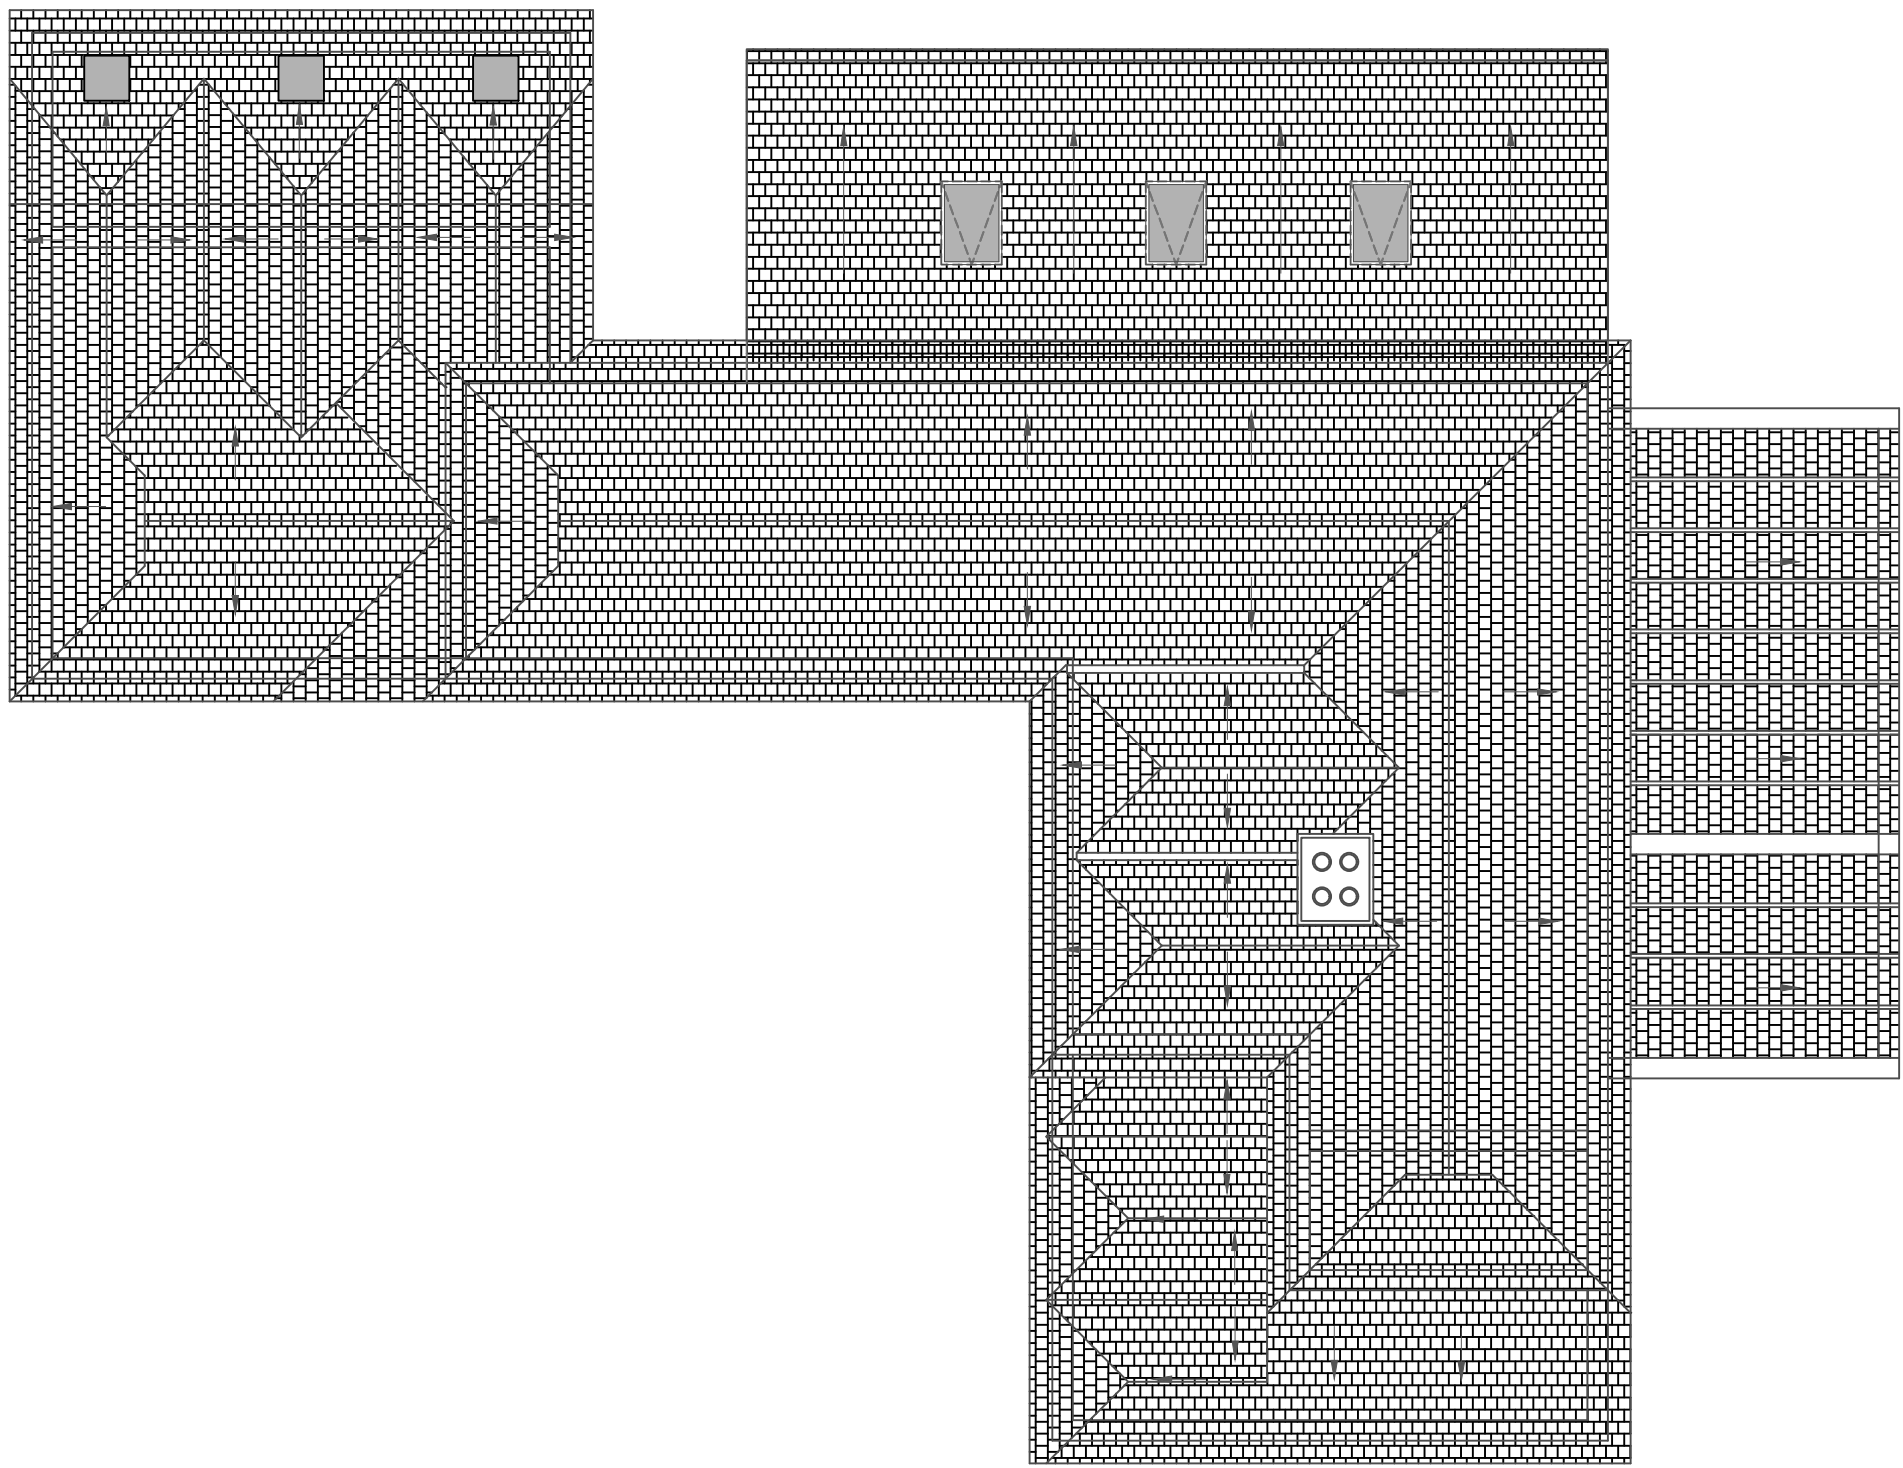

PROPOSED ROOF PLAN