




EXISTING GROUND FLOOR PLAN

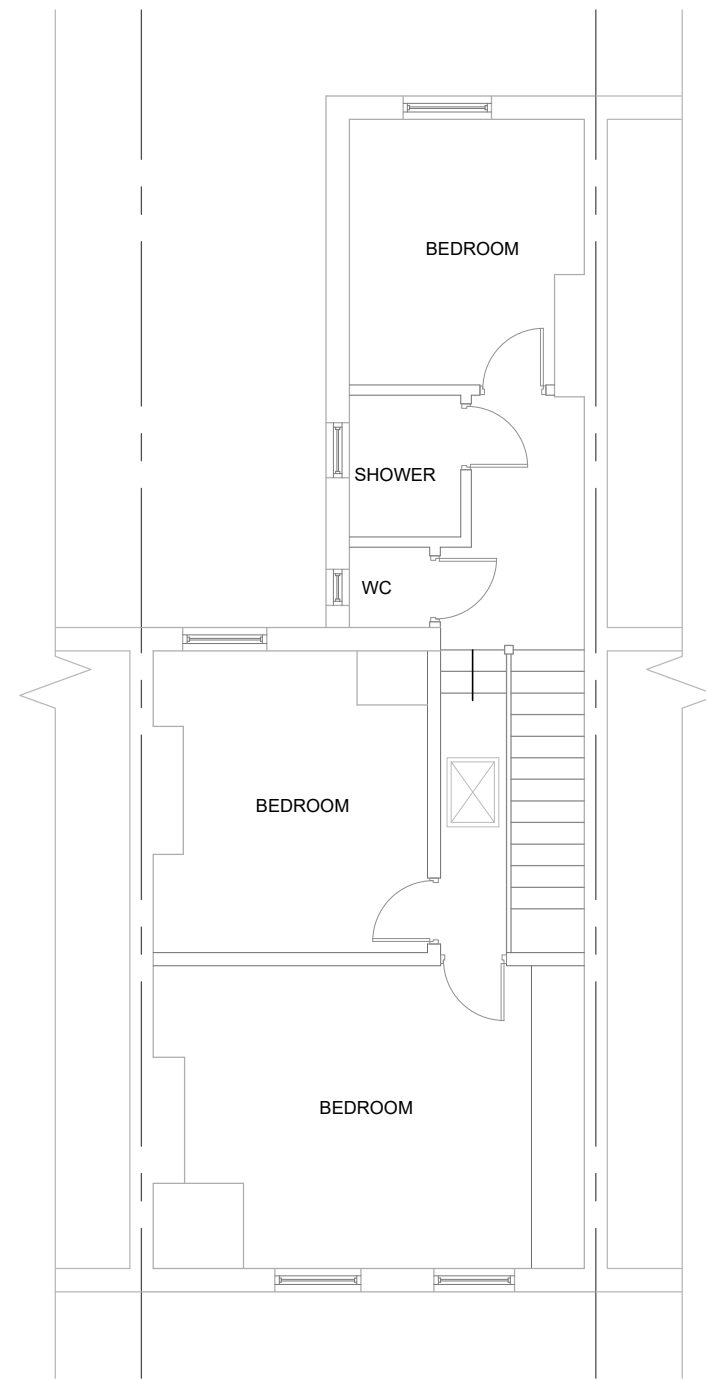


EXISTING FIRST FLOOR PLAN

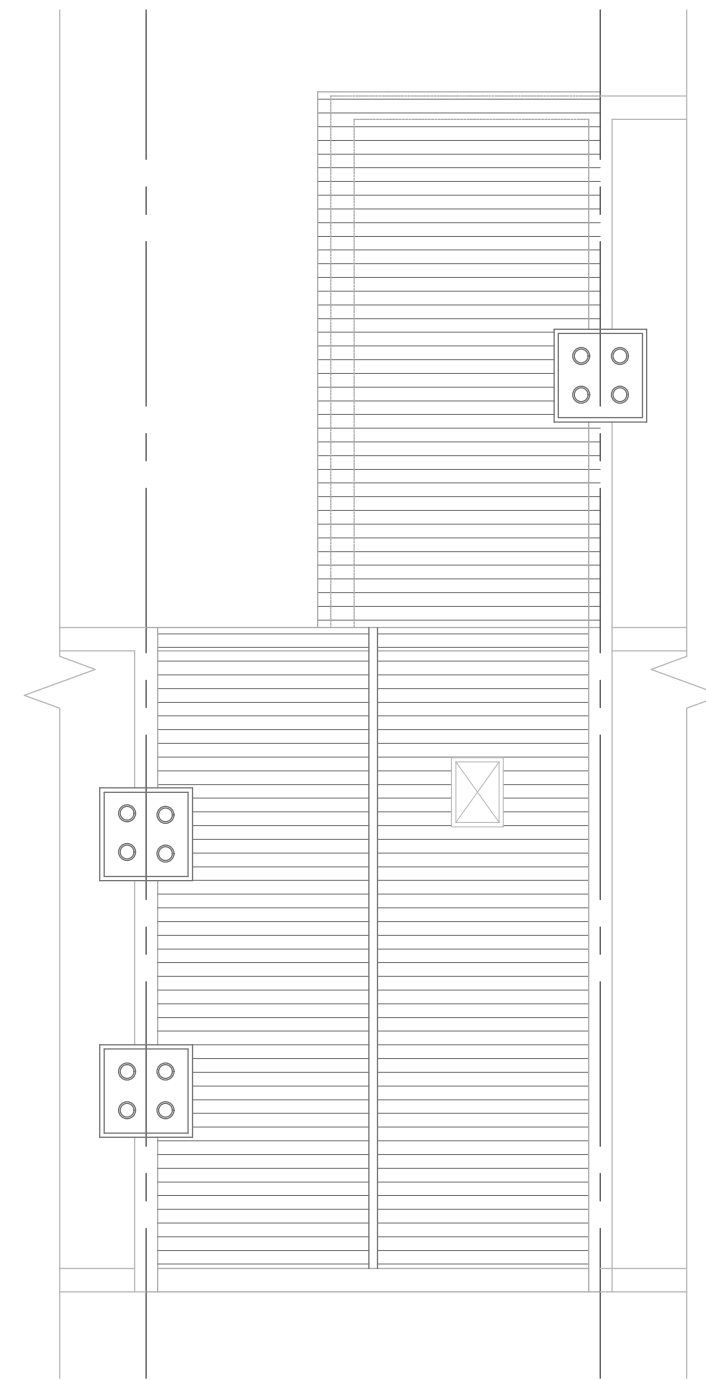

EXISTING ROOF PLAN

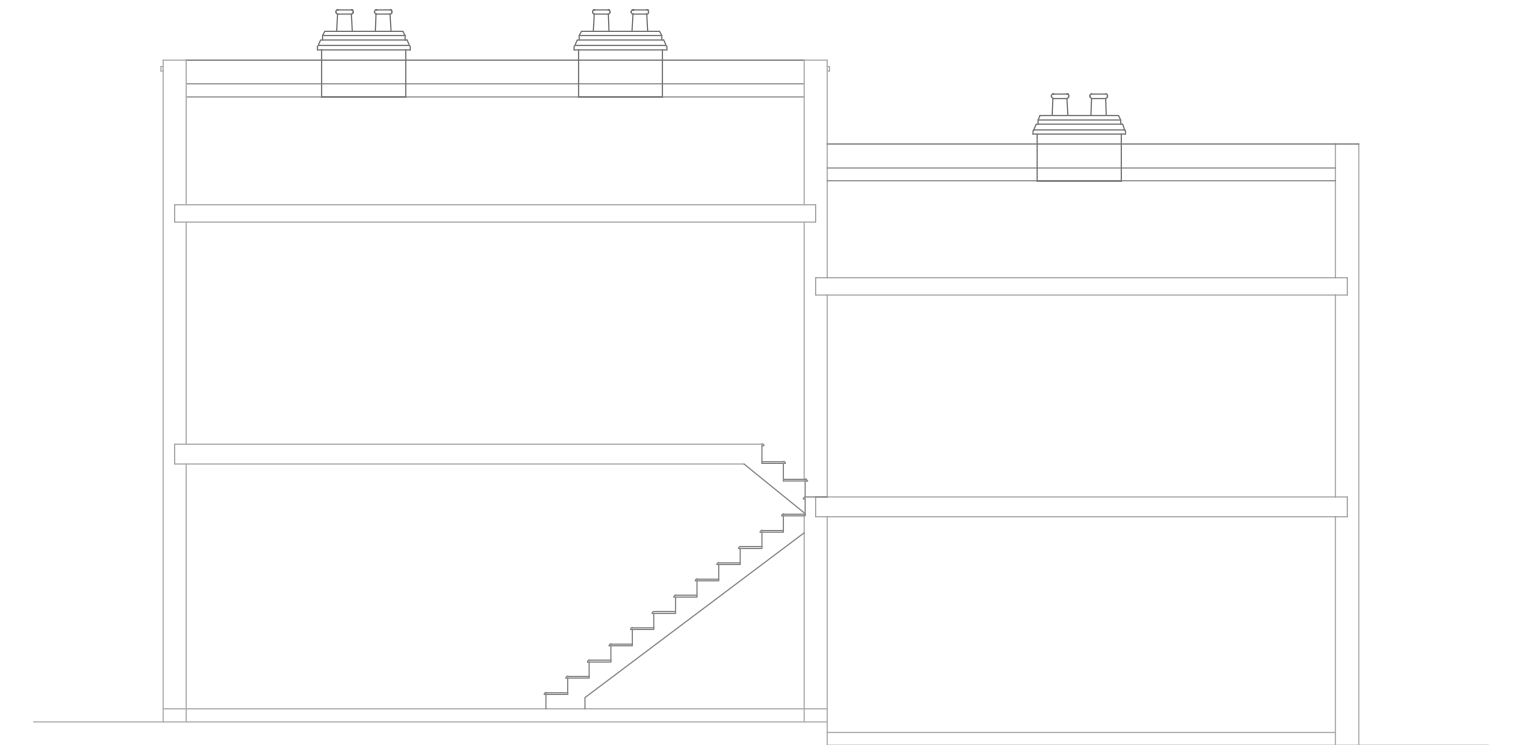


EXISTING SECTION

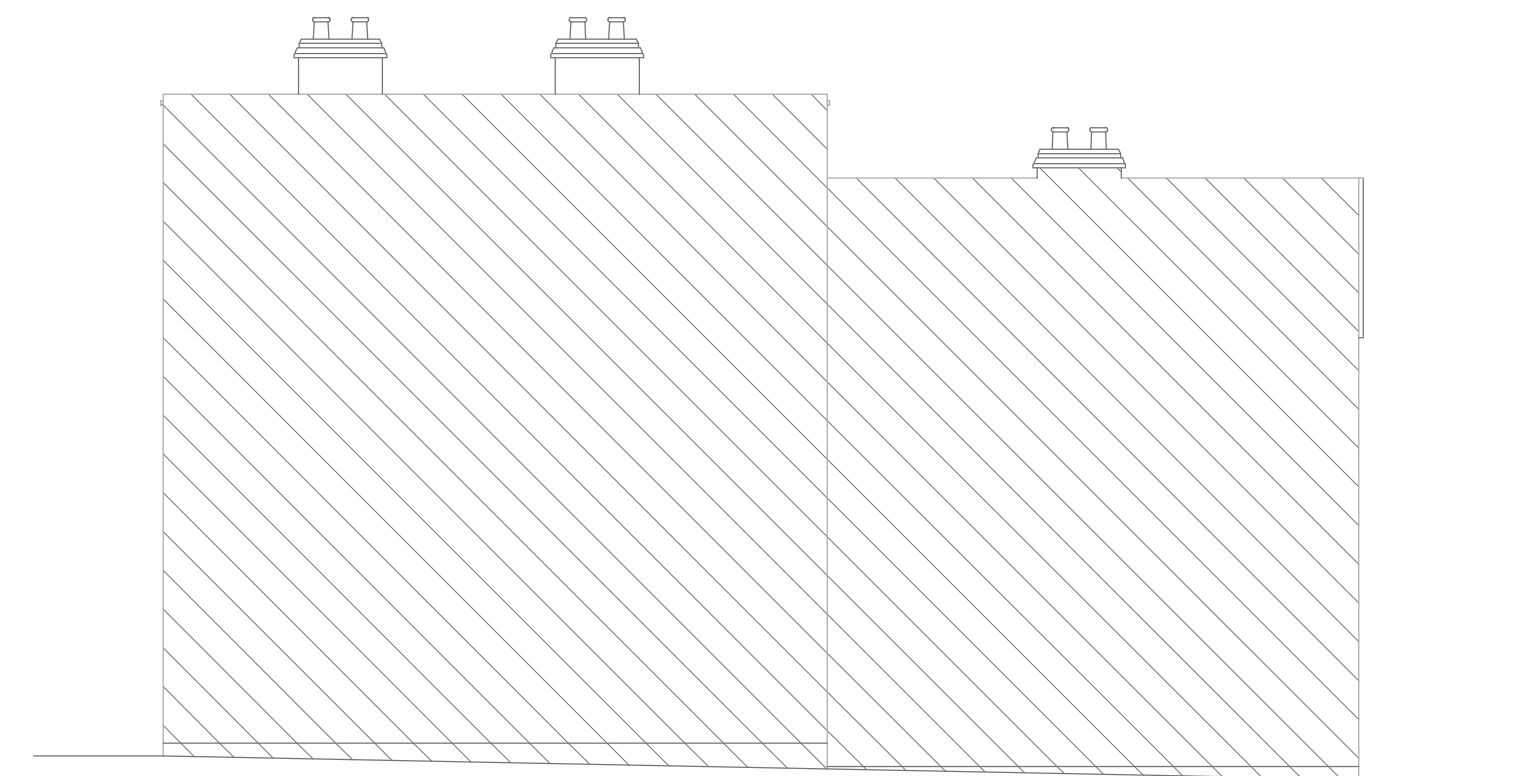


EXISTING RIGHT SIDE ELEVATION




EXISTING FRONT ELEVATION

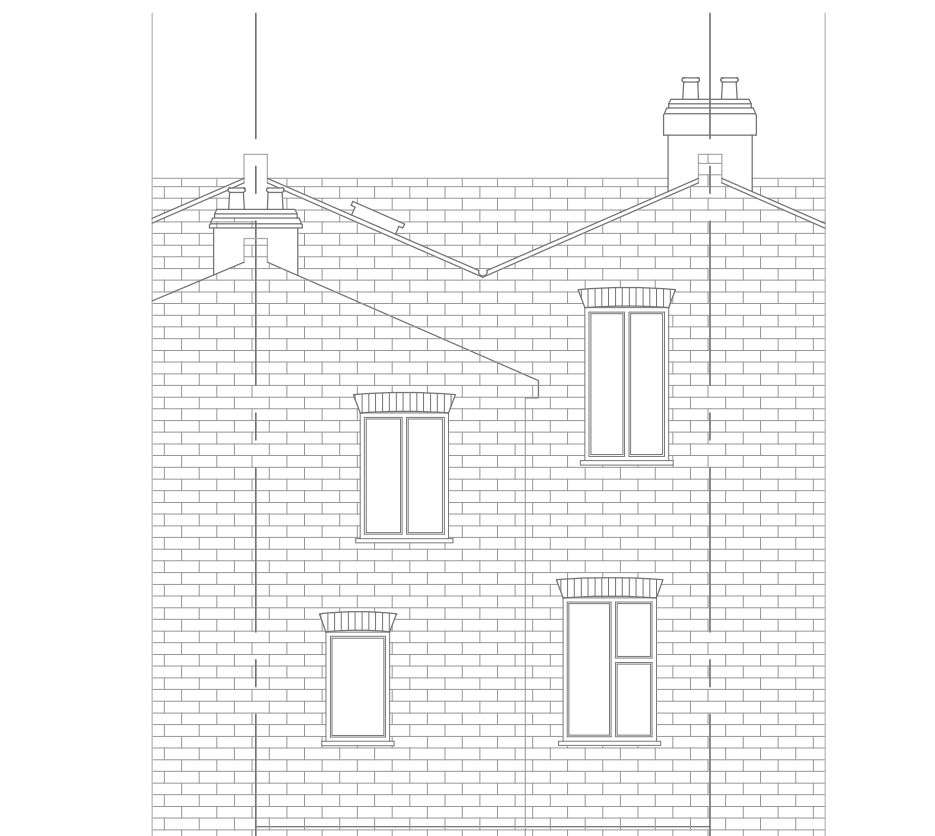


EXISTING REAR ELEVATION

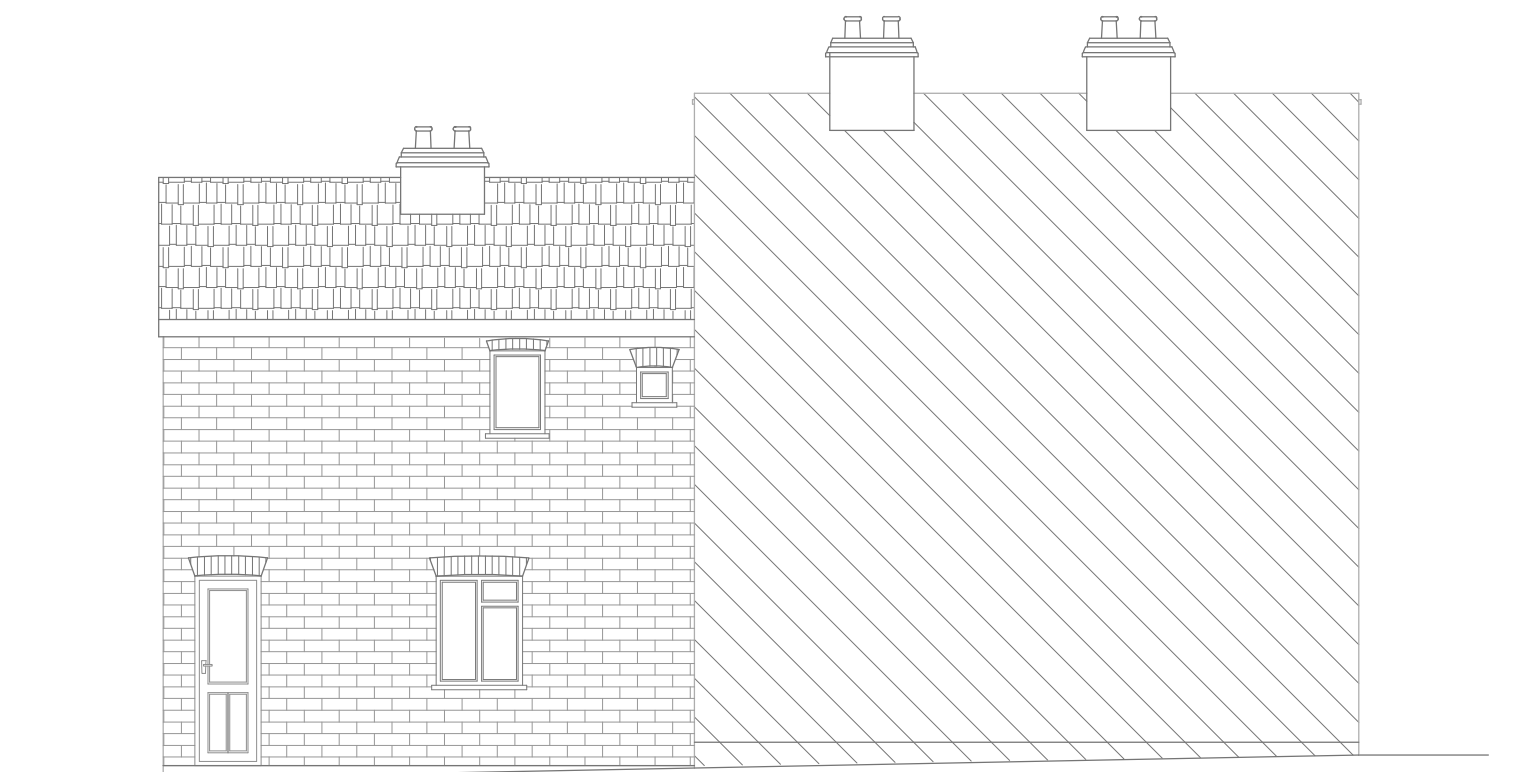


EXISTING LEFT SIDE ELEVATION

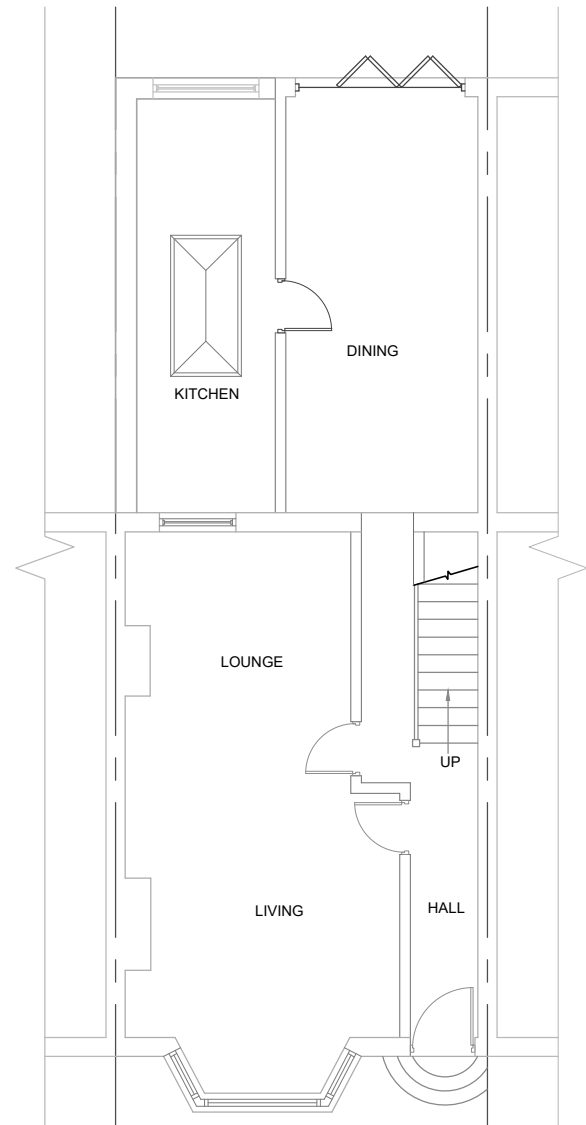


PROPOSED GROUND FLOOR PLAN

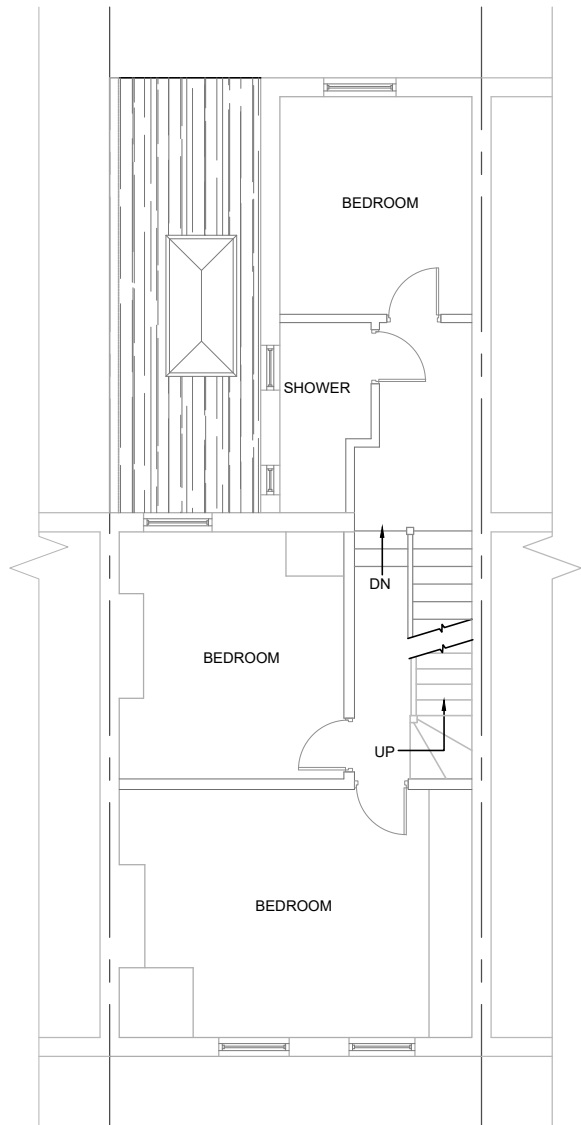

PROPOSED FIRST FLOOR PLAN

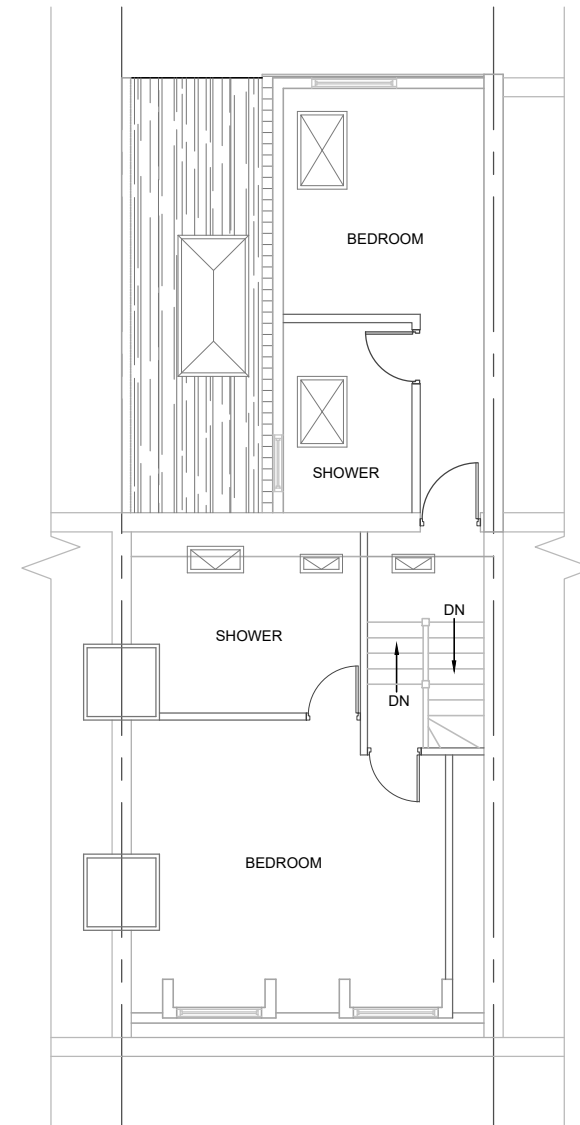


PROPOSED LOFT FLOOR PLAN

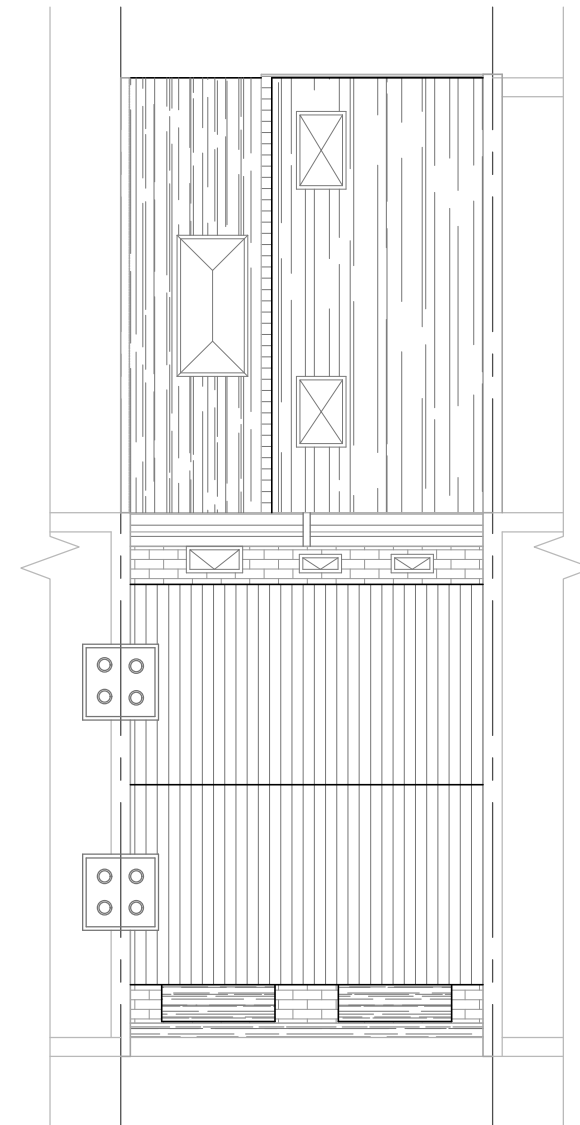


PROPOSED ROOF PLAN




PROPOSED FRONT ELEVATION

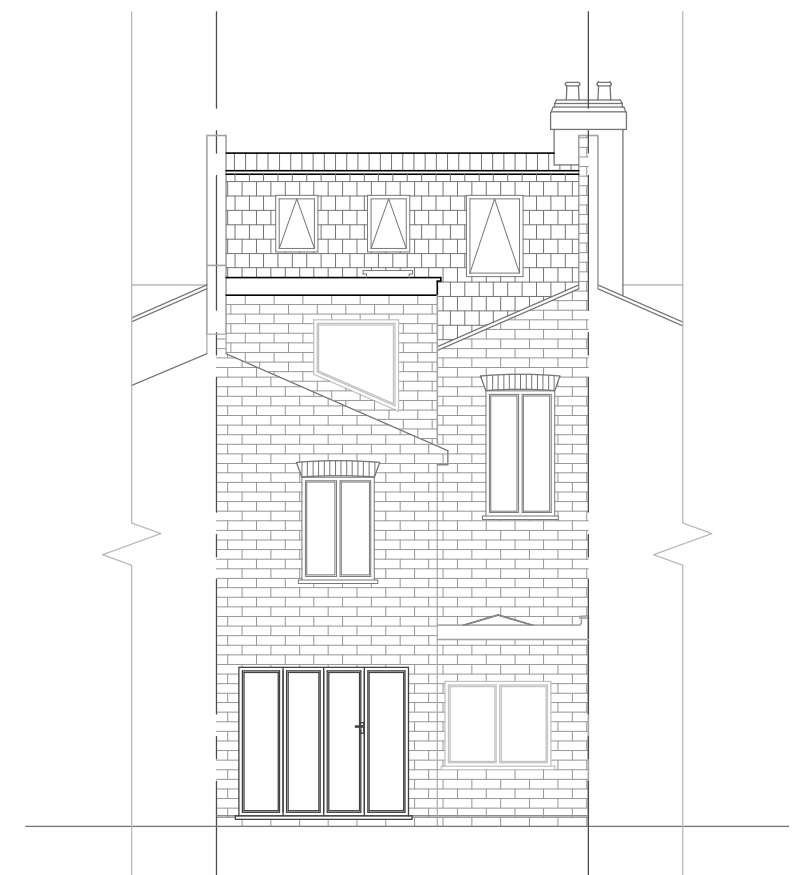


PROPOSED REAR ELEVATION

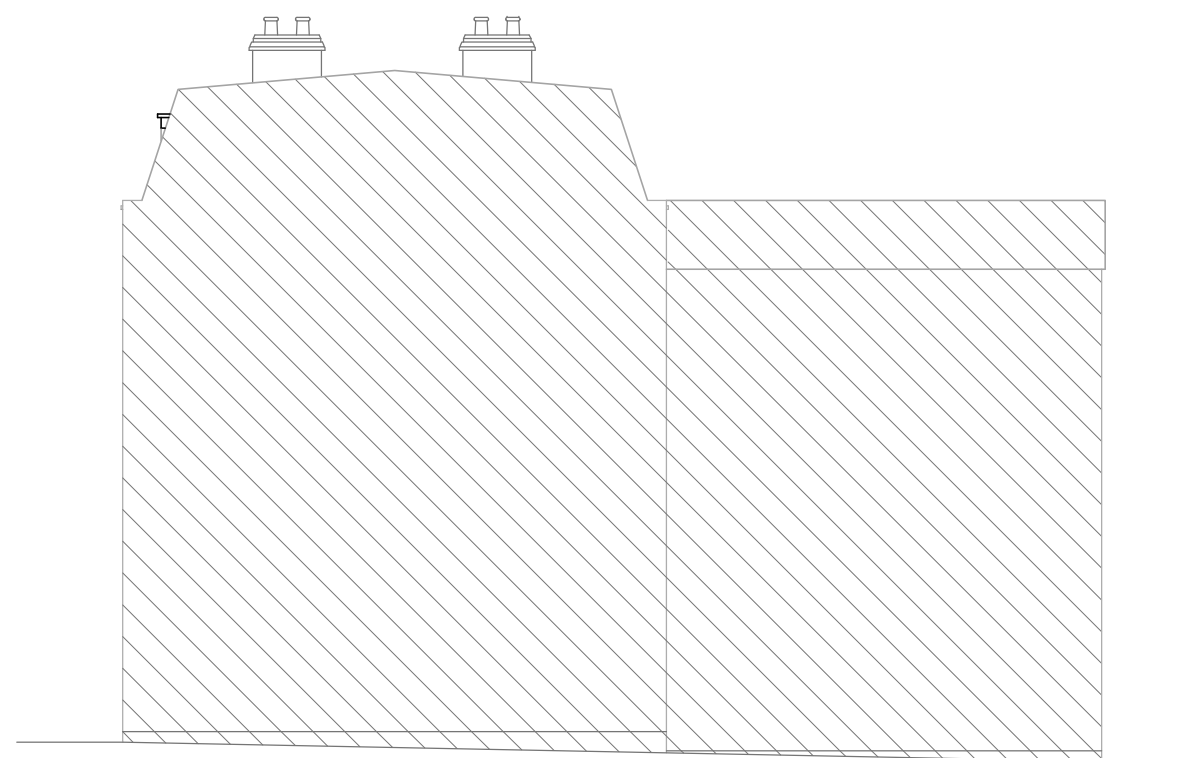

PROPOSED RIGHT SIDE ELEVATION

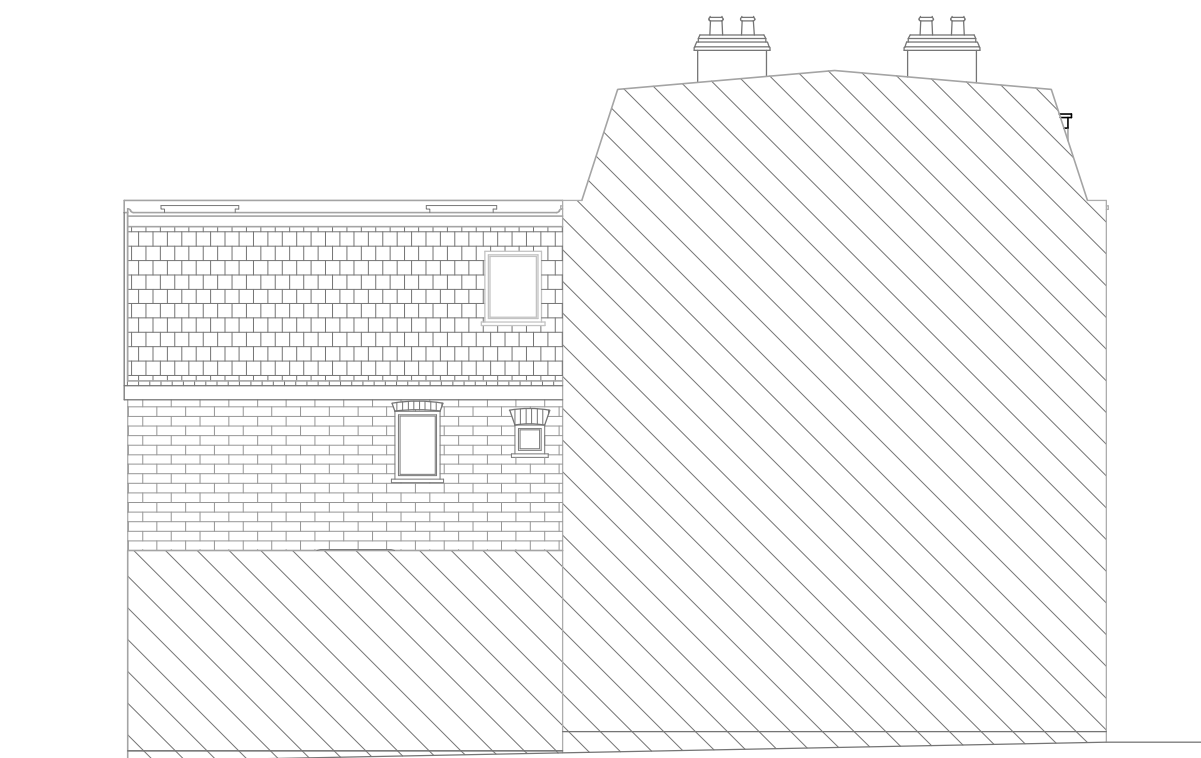

PROPOSED LEFT SIDE ELEVATION

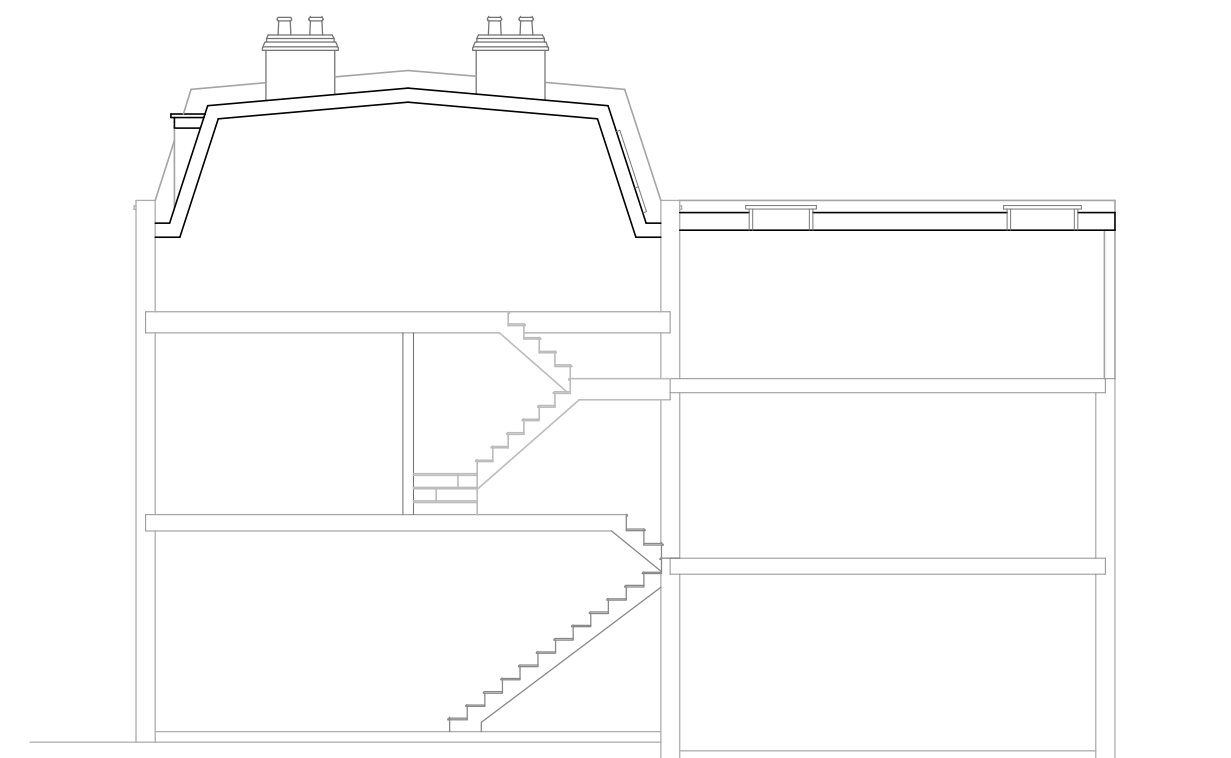

PROPOSED SECTION