



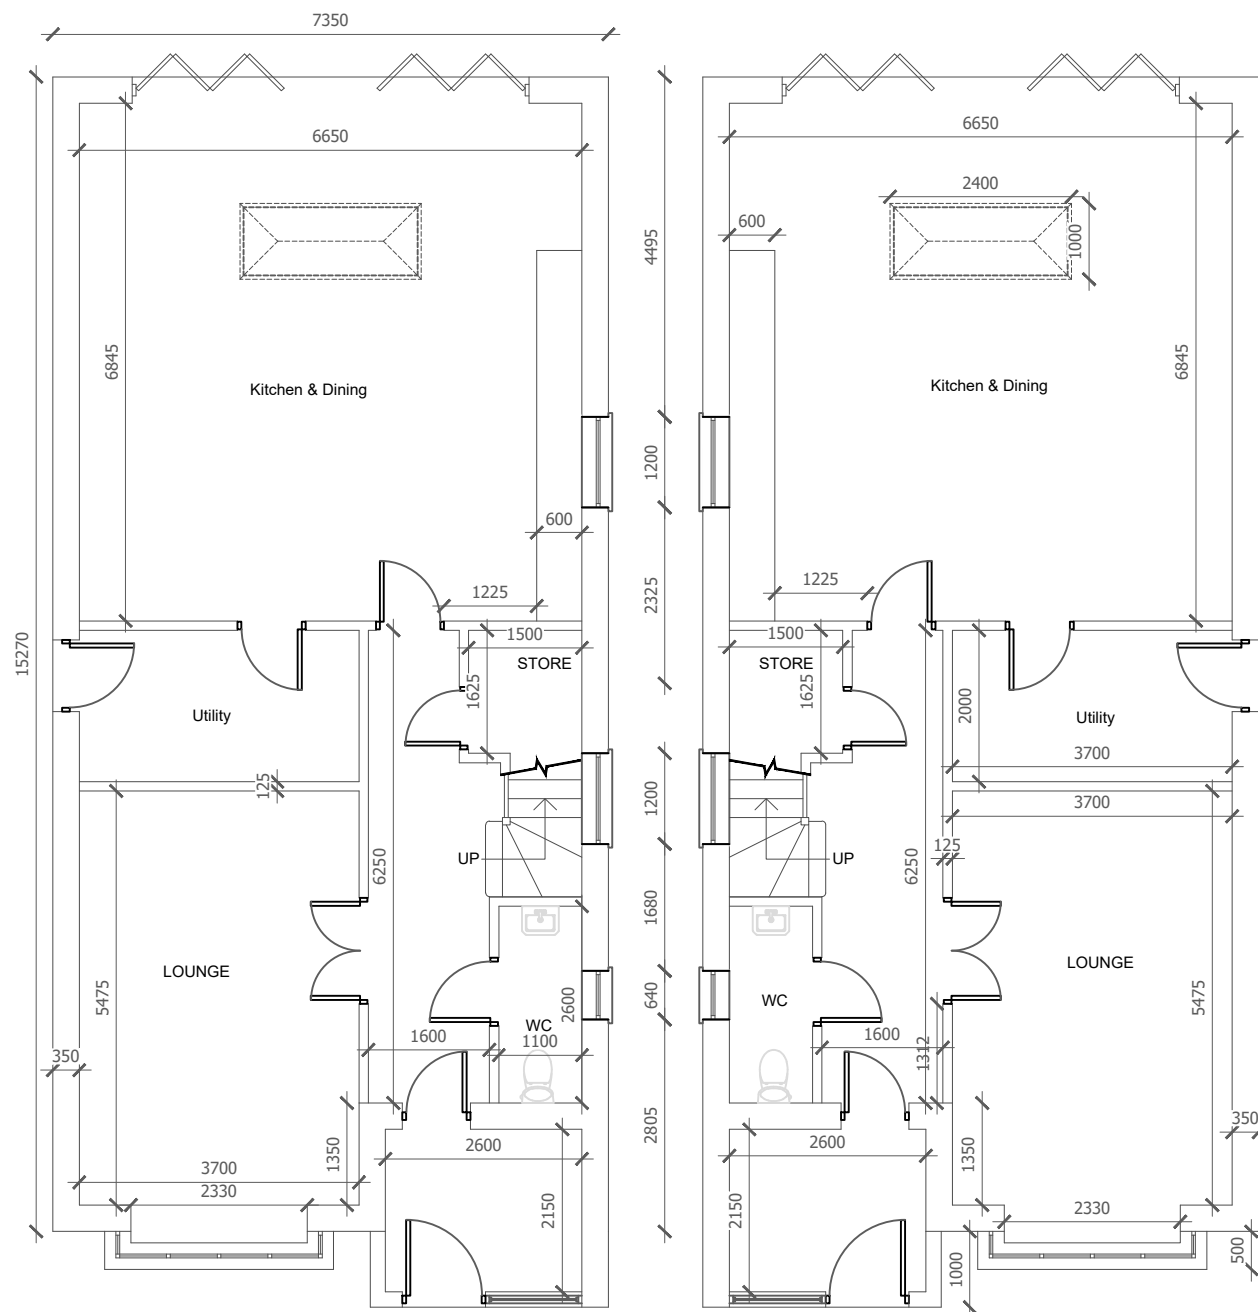


PROPOSED HOUSE 1
GROUND FLOOR PLAN


PROPOSED HOUSE 2
GROUND FLOOR PLAN

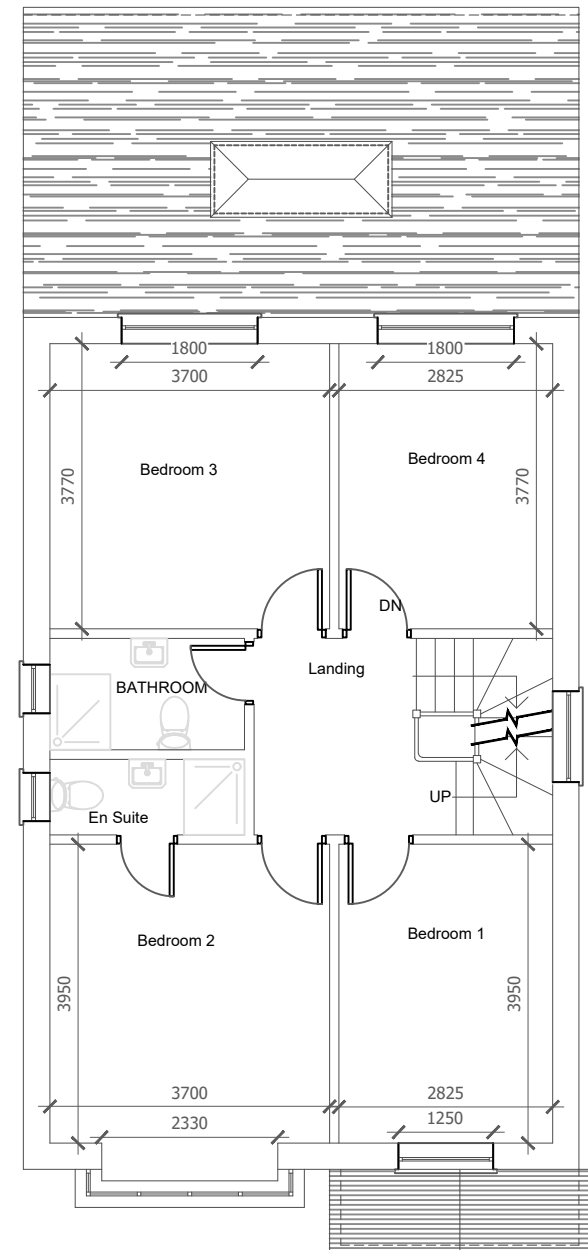


PROPOSED HOUSE 1
FIRST FLOOR PLAN

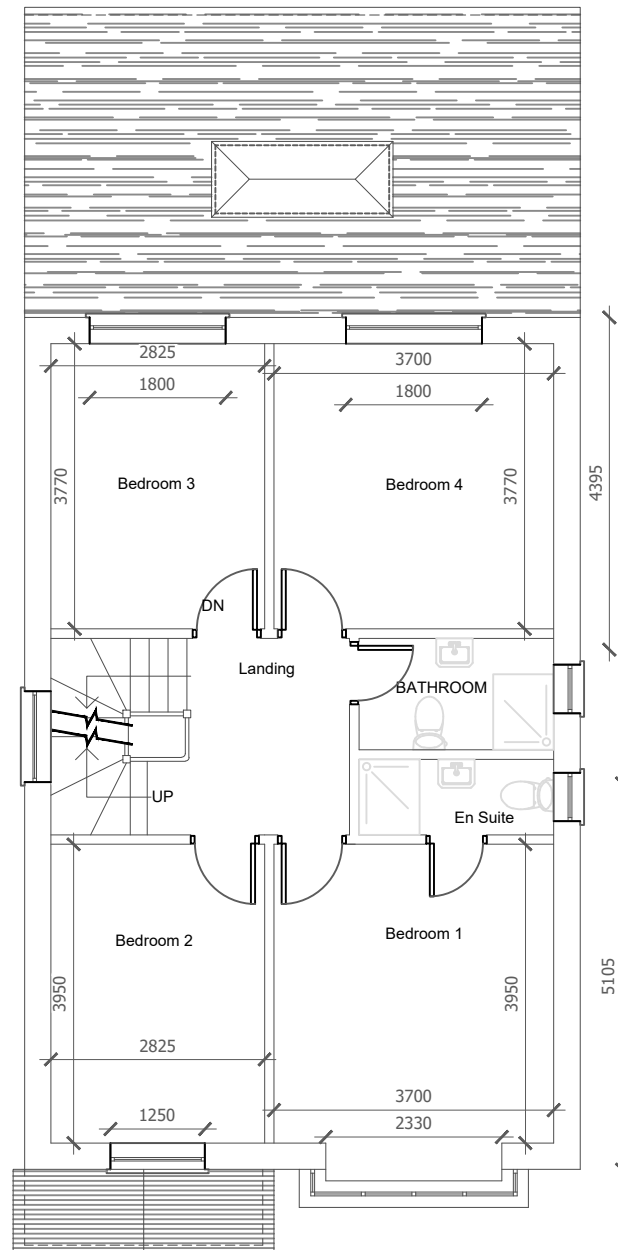


PROPOSED HOUSE 2
FIRST FLOOR PLAN

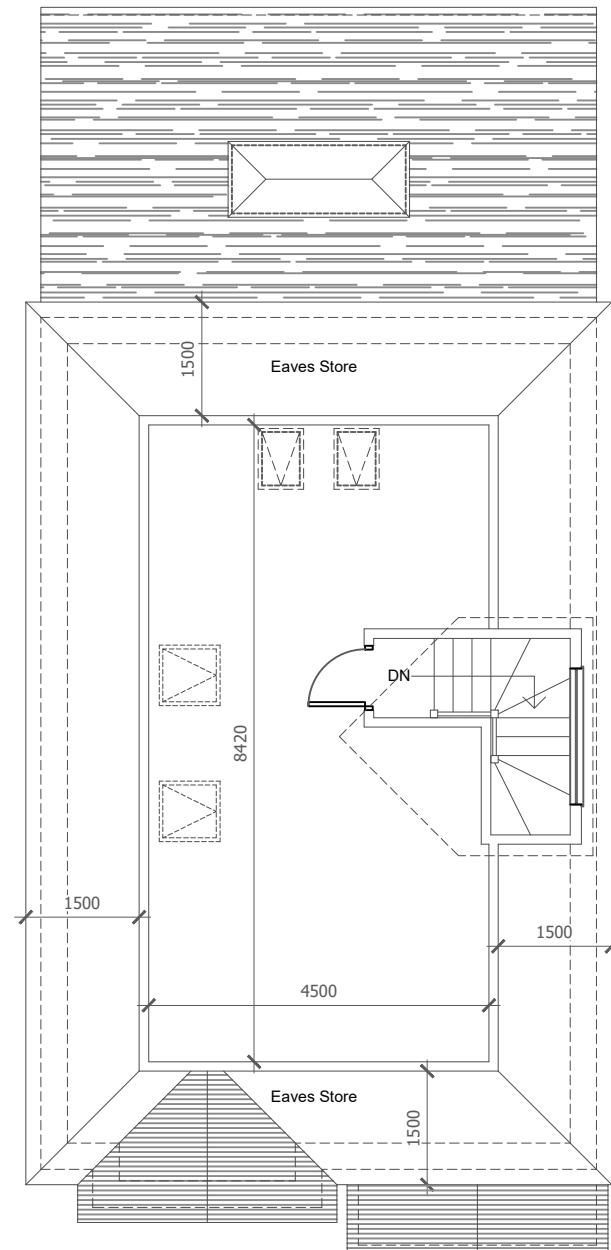


PROPOSED HOUSE 1
LOFT FLOOR PLAN

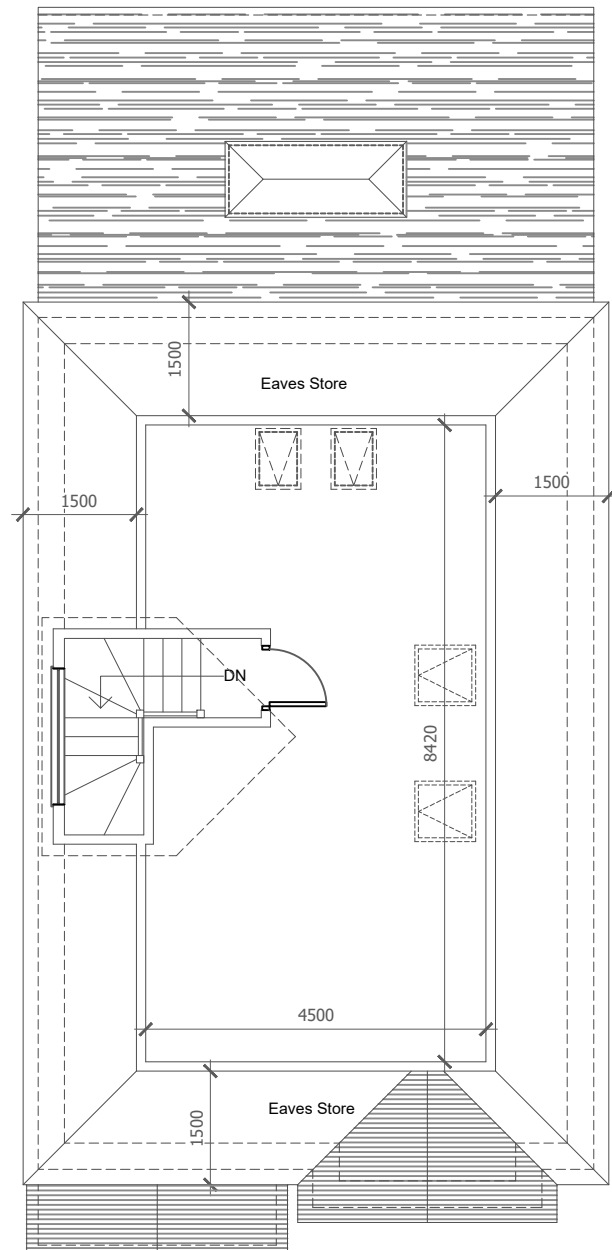

PROPOSED HOUSE 2
LOFT FLOOR PLAN

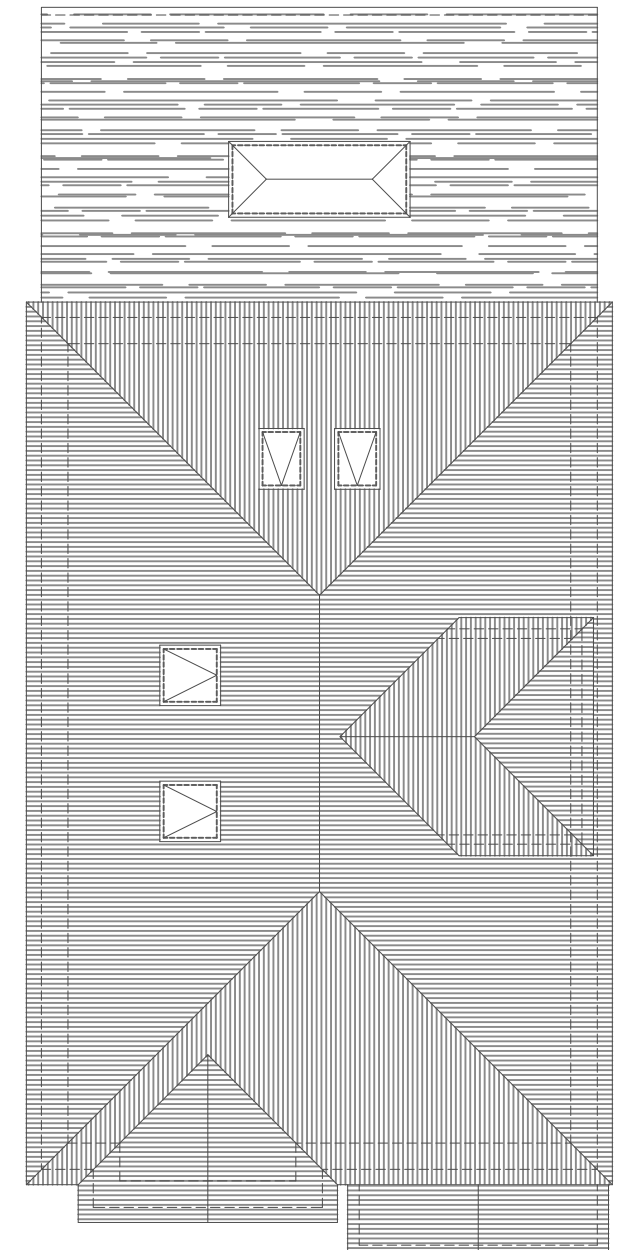

PROPOSED HOUSE 1
ROOF PLAN

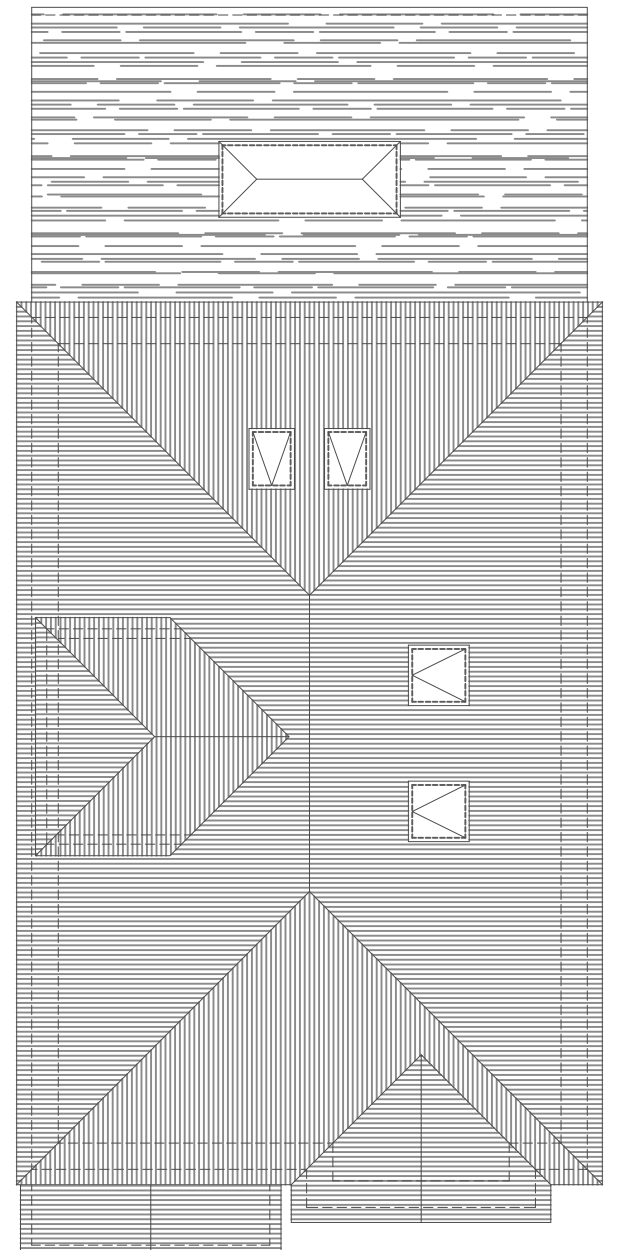


PROPOSED HOUSE 2
ROOF PLAN




PROPOSED HOUSE 1
FRONT ELEVATION



PROPOSED HOUSE 1
REAR ELEVATION

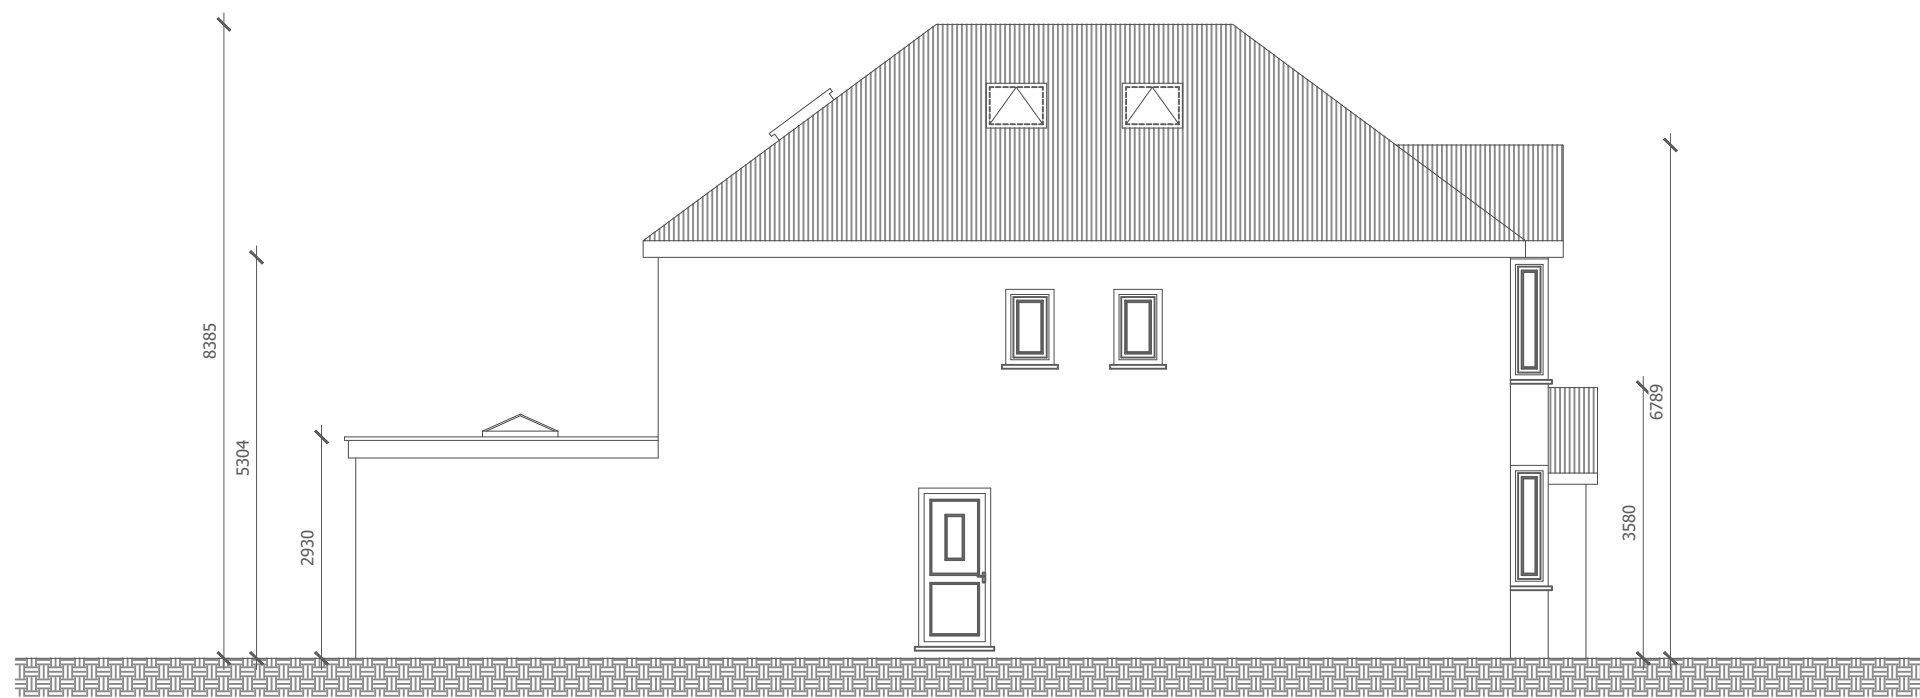

PROPOSED HOUSE 1
LEFT SIDE ELEVATION

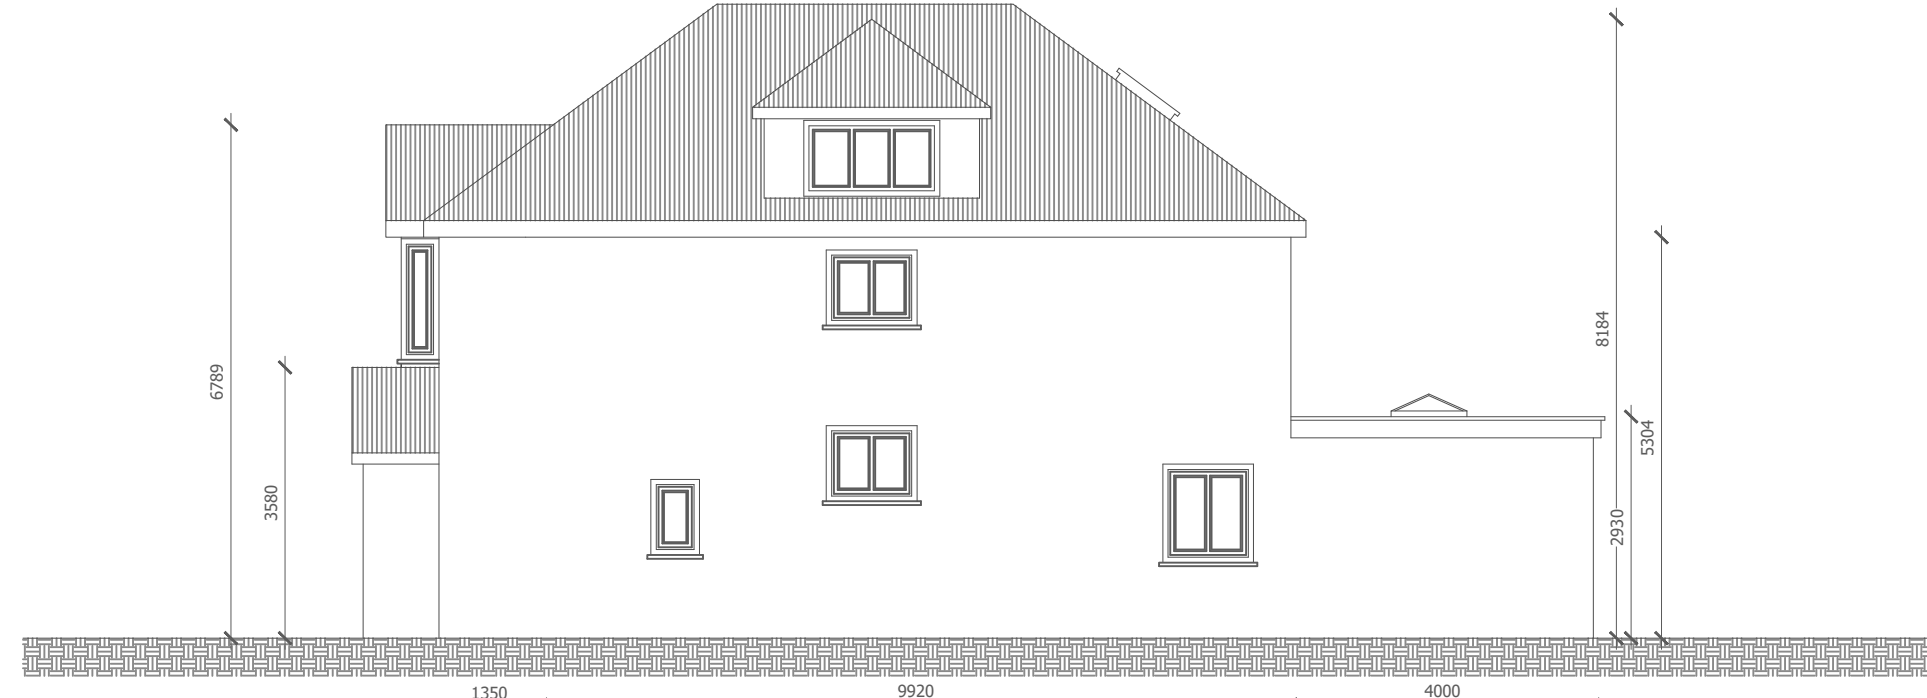

PROPOSED HOUSE 1
RIGHT SIDE ELEVATION




PROPOSED HOUSE 2
FRONT ELEVATION




PROPOSED HOUSE 2
REAR ELEVATION



PROPOSED HOUSE 2
LEFT SIDE ELEVATION

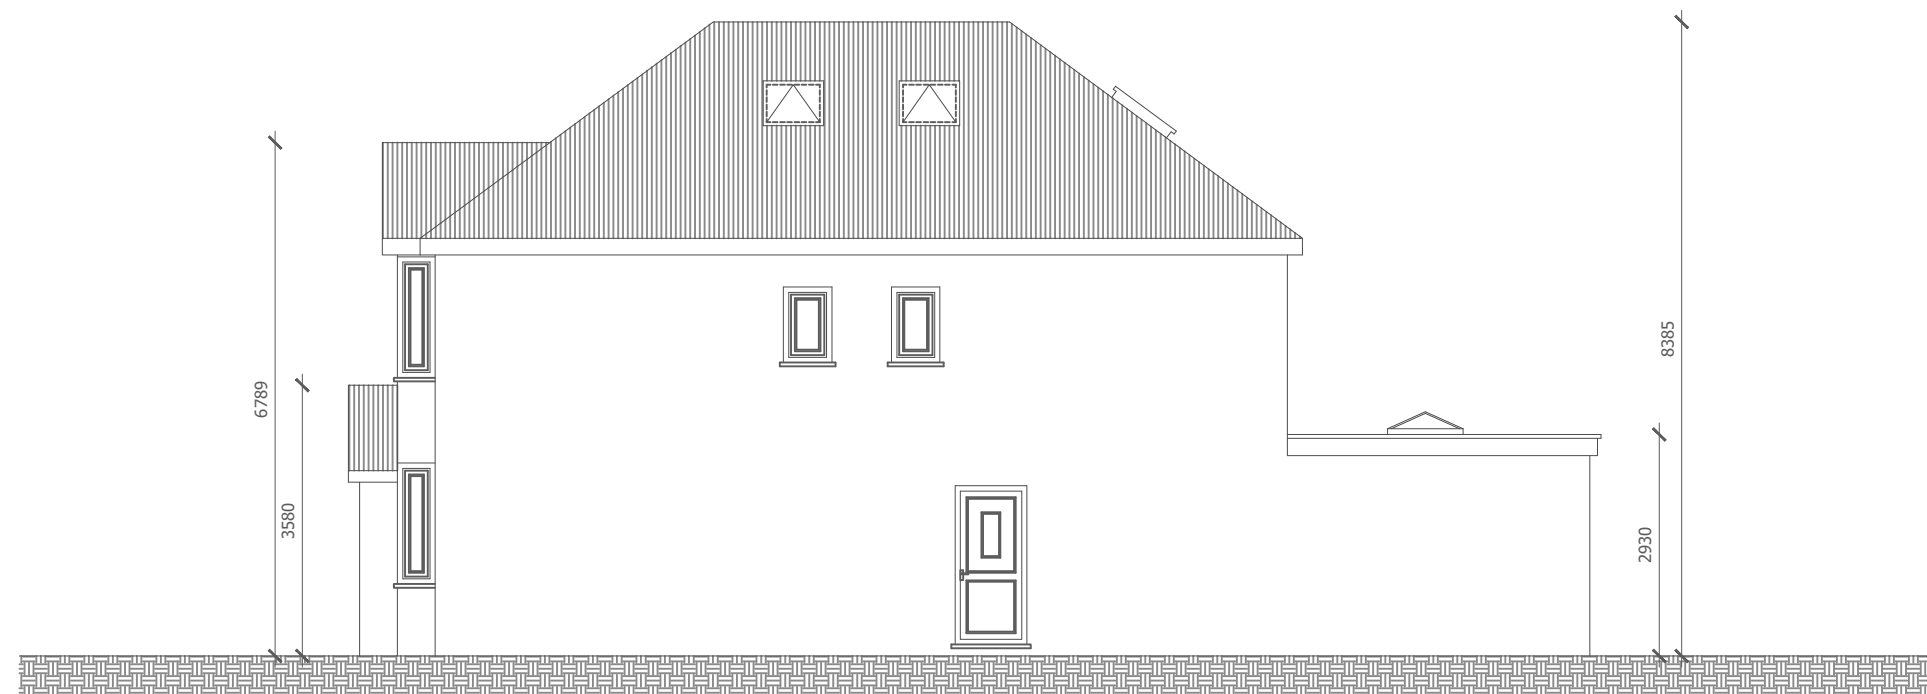


PROPOSED HOUSE 2
RIGHT SIDE ELEVATION

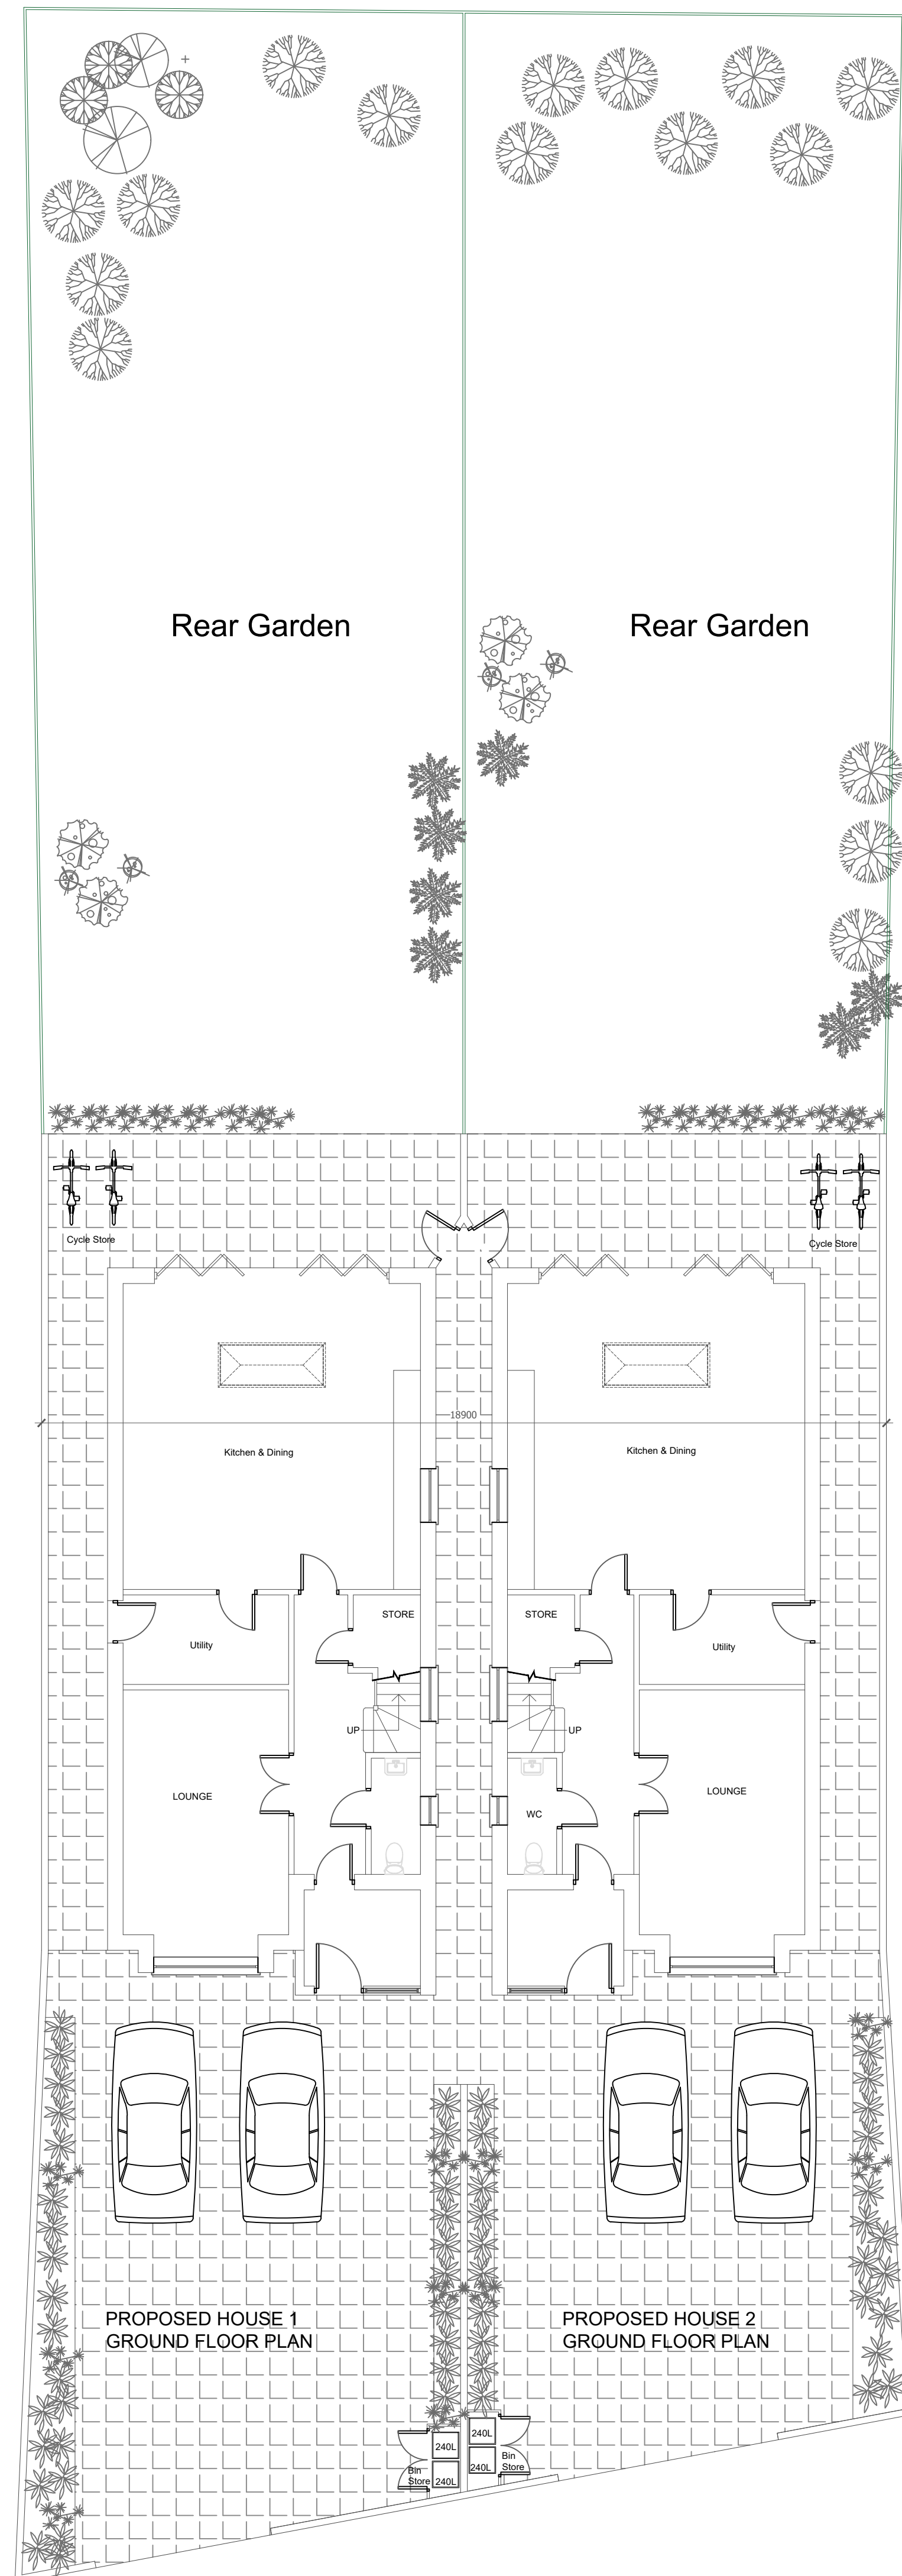


HOUSE 1

PROPOSED STREET VIEW

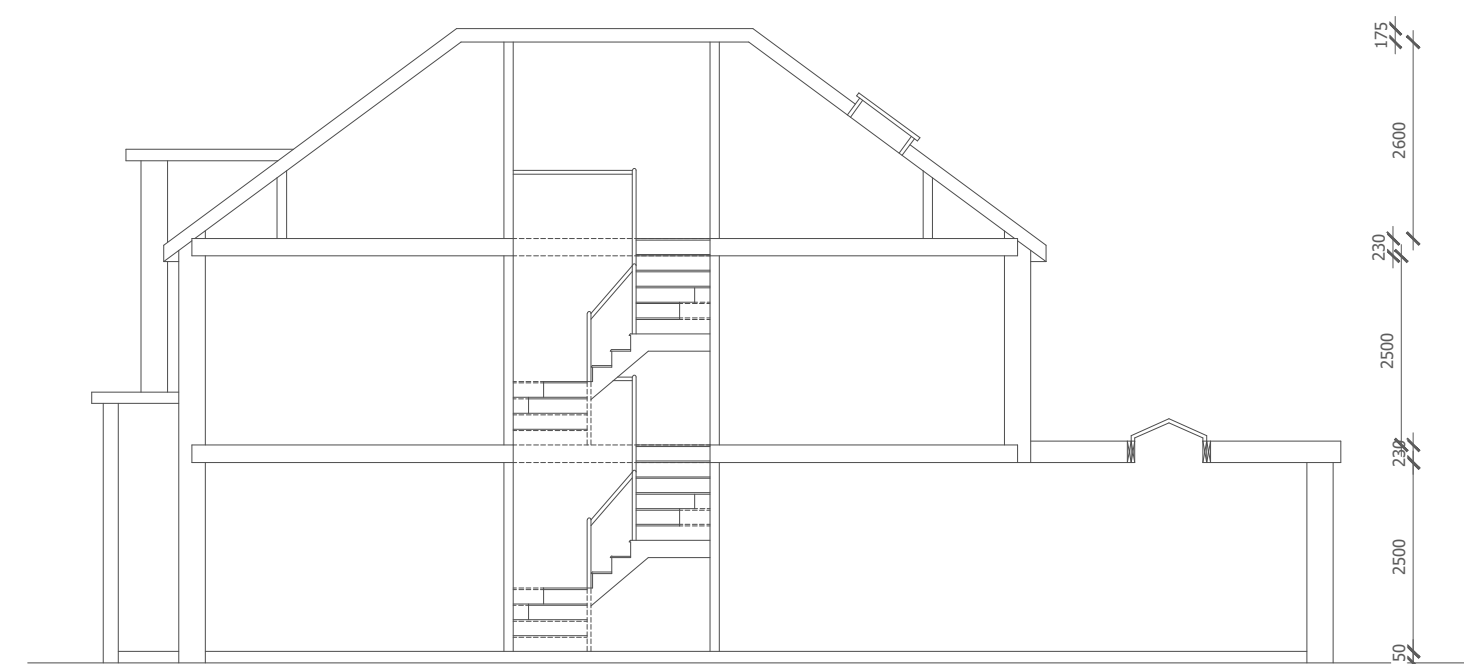

PROPOSED HOUSE 1
RIGHT SIDE SECTION

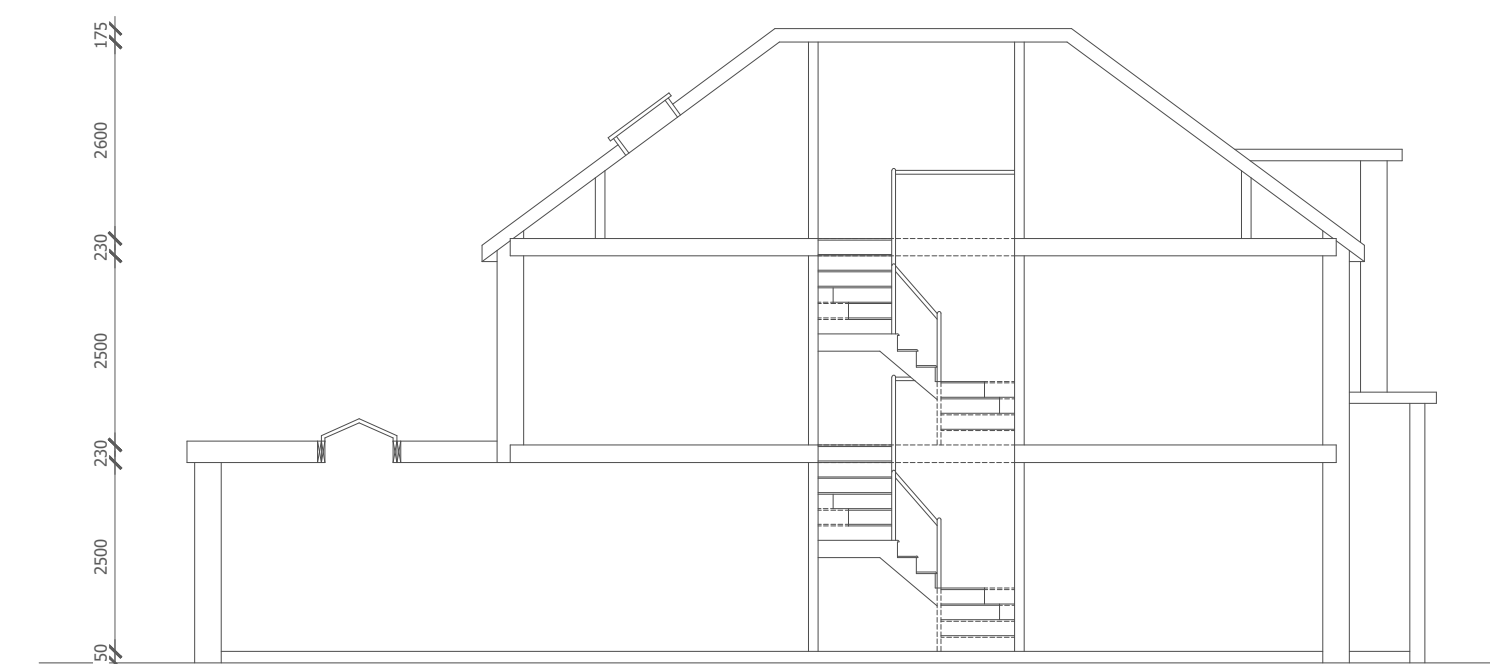

PROPOSED HOUSE 2
LEFT SIDE SECTION