



LARGE HOME EXTENSION




PREVIOUS REAR ELEVATION

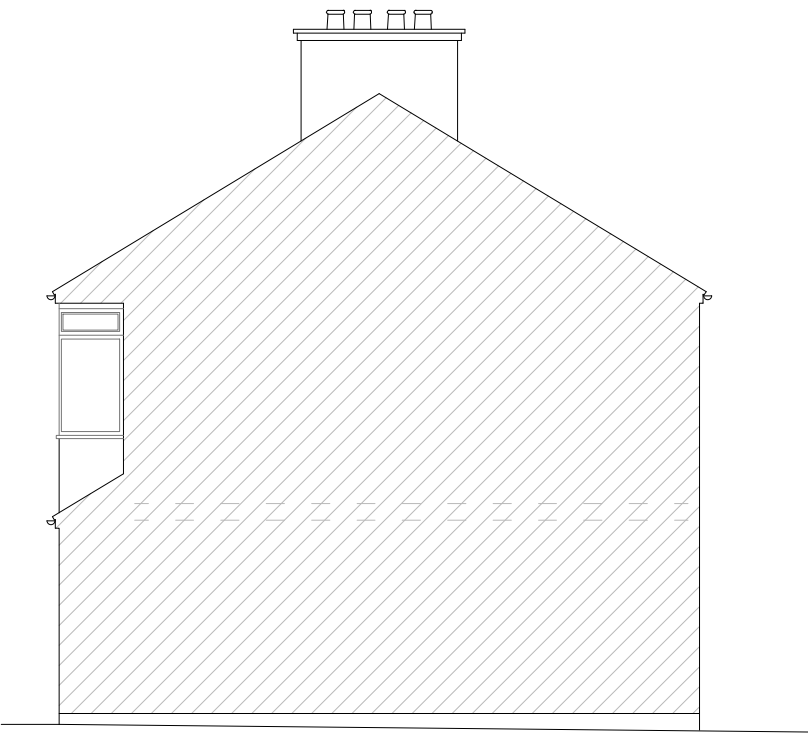


PREVIOUS (No.22) SIDE ELEVATION

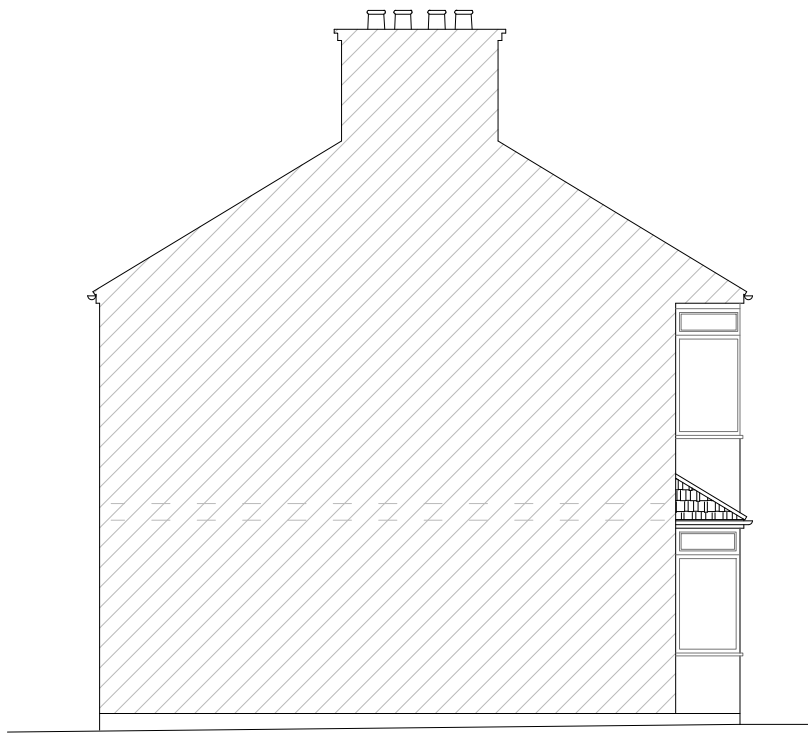


PREVIOUS (No.26) SIDE ELEVATION

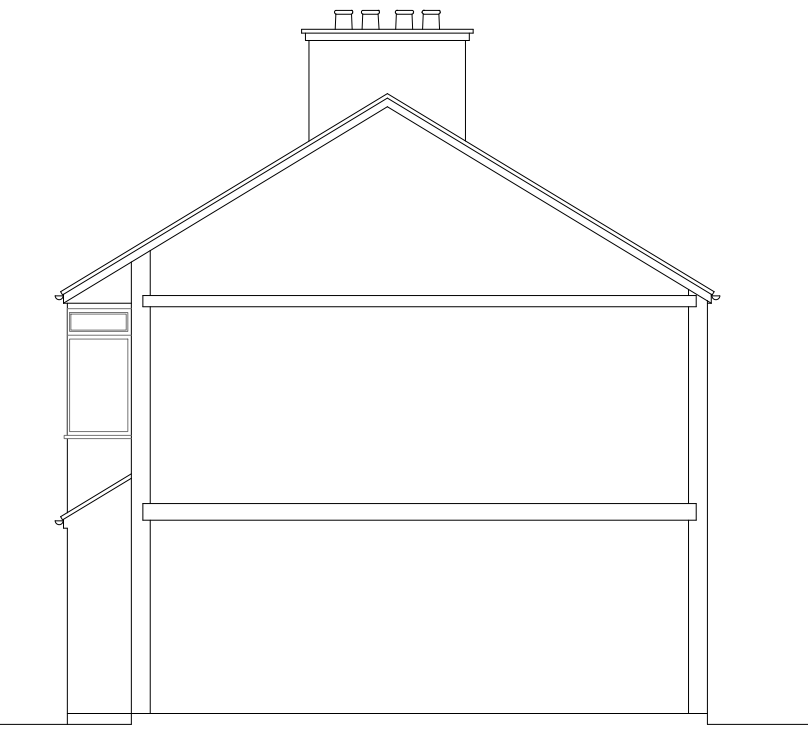


EXISTING SECTION

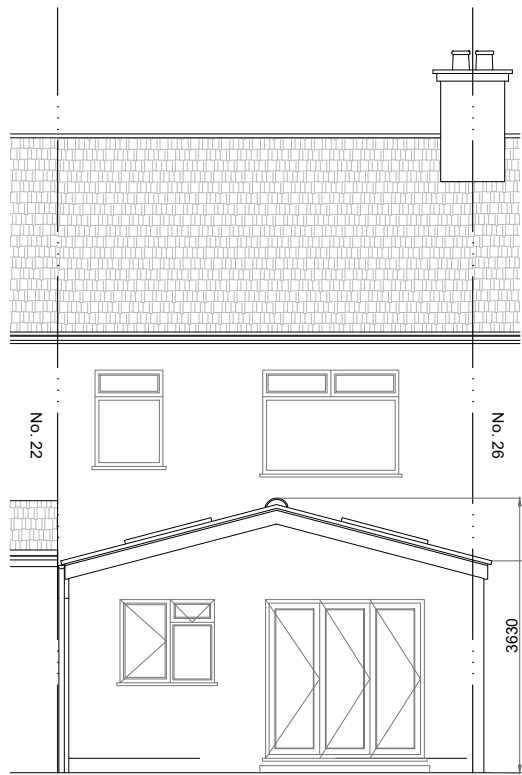


EXISTING REAR ELEVATION

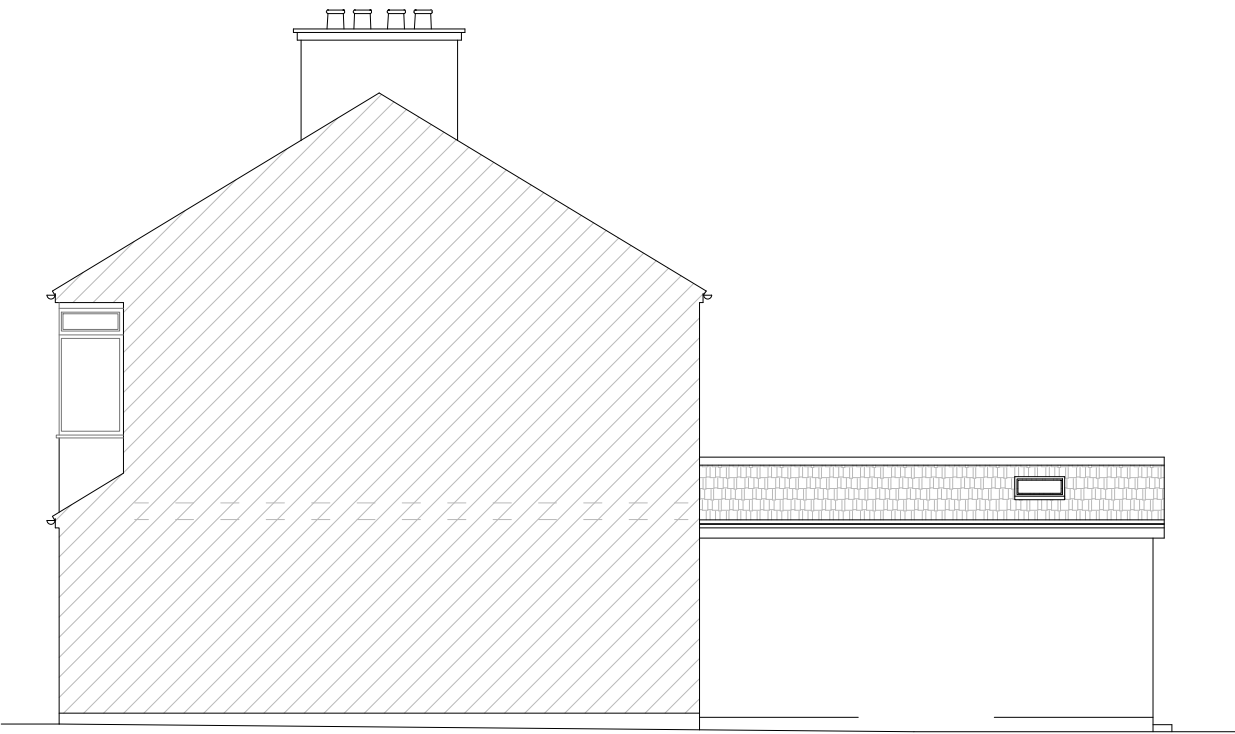


EXISTING (No. 22) SIDE ELEVATION

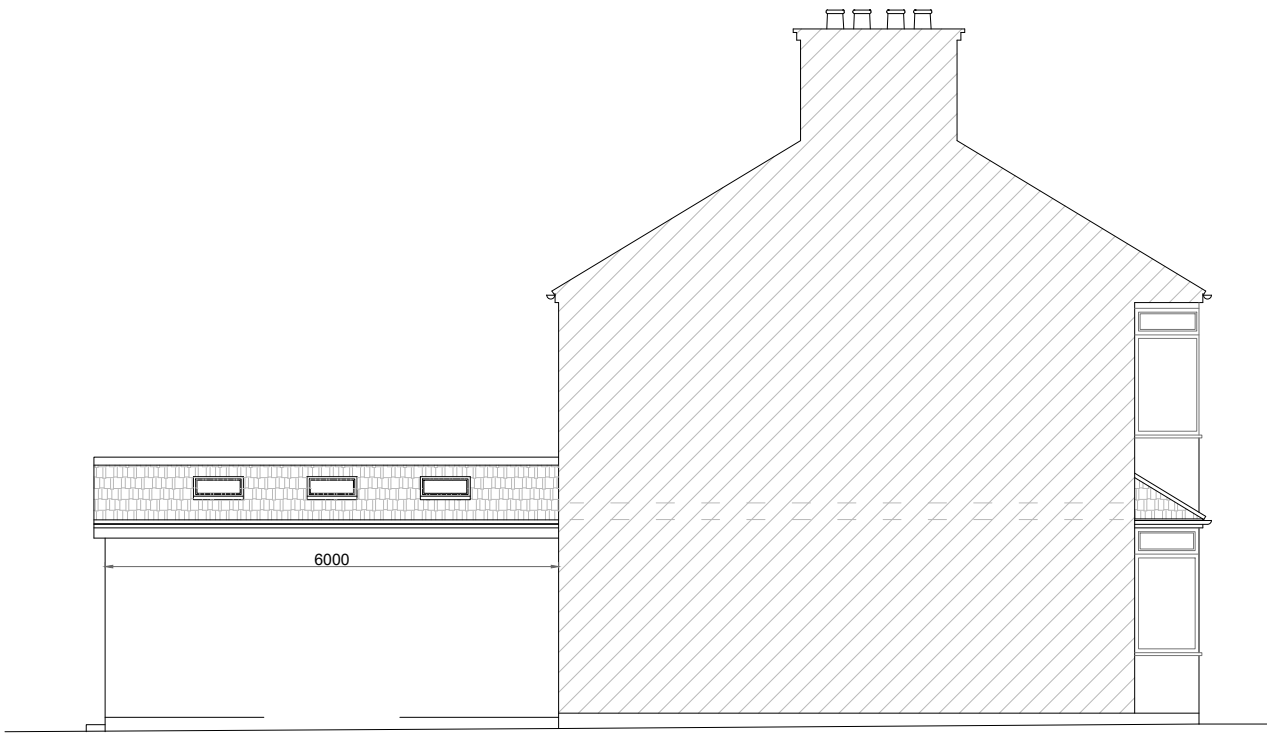


EXISTING (No. 26) SIDE ELEVATION

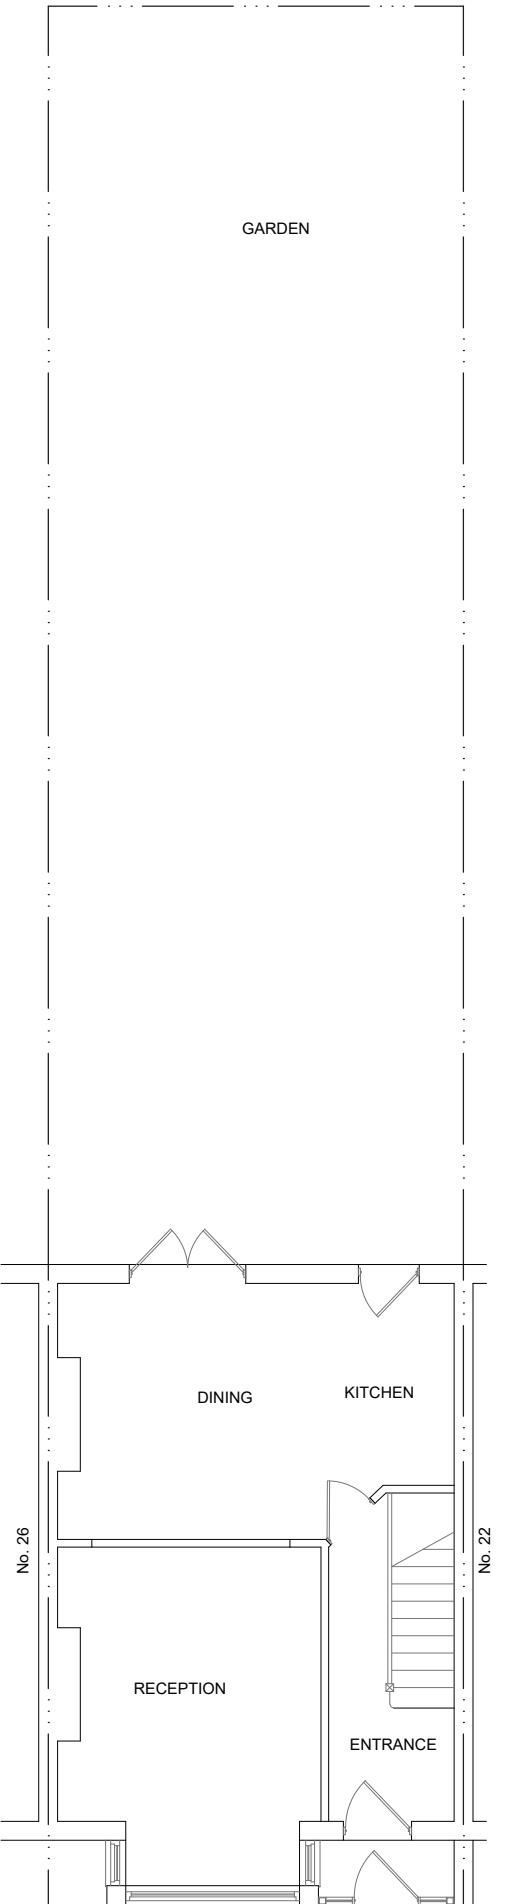


EXISTING GROUND FLOOR PLAN

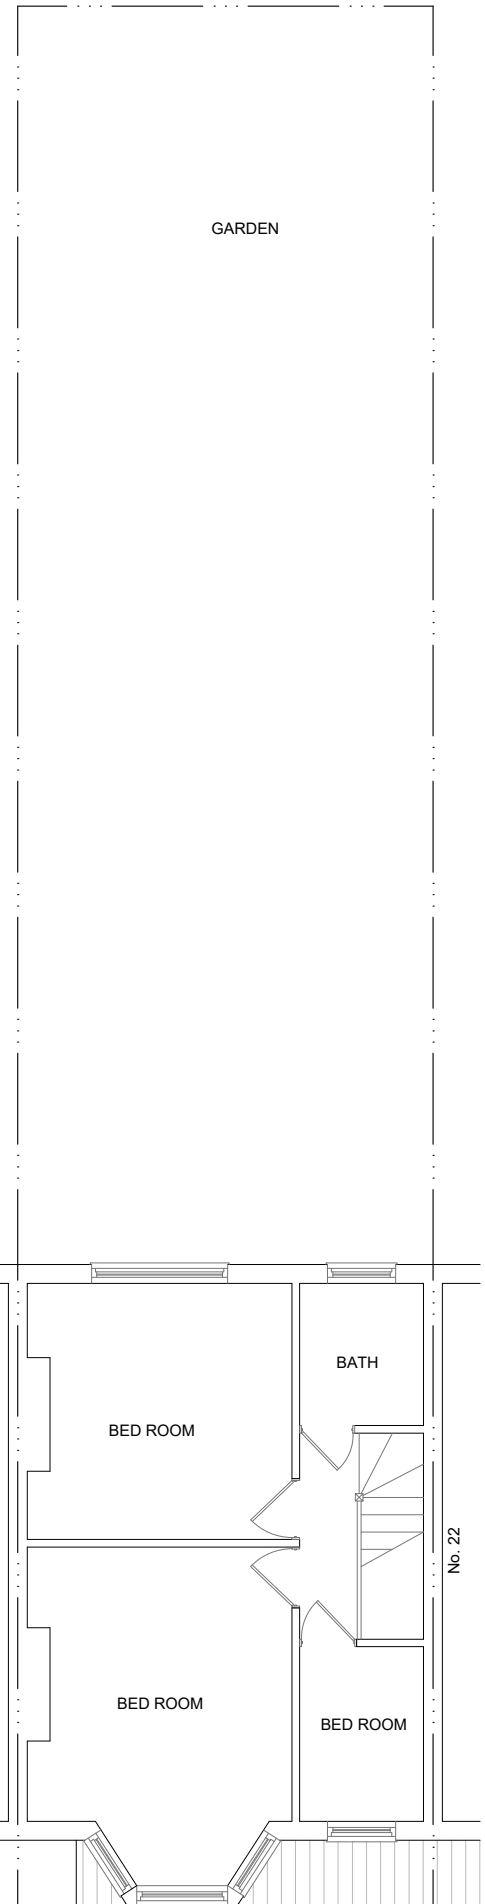


EXISTING FIRST FLOOR PLAN

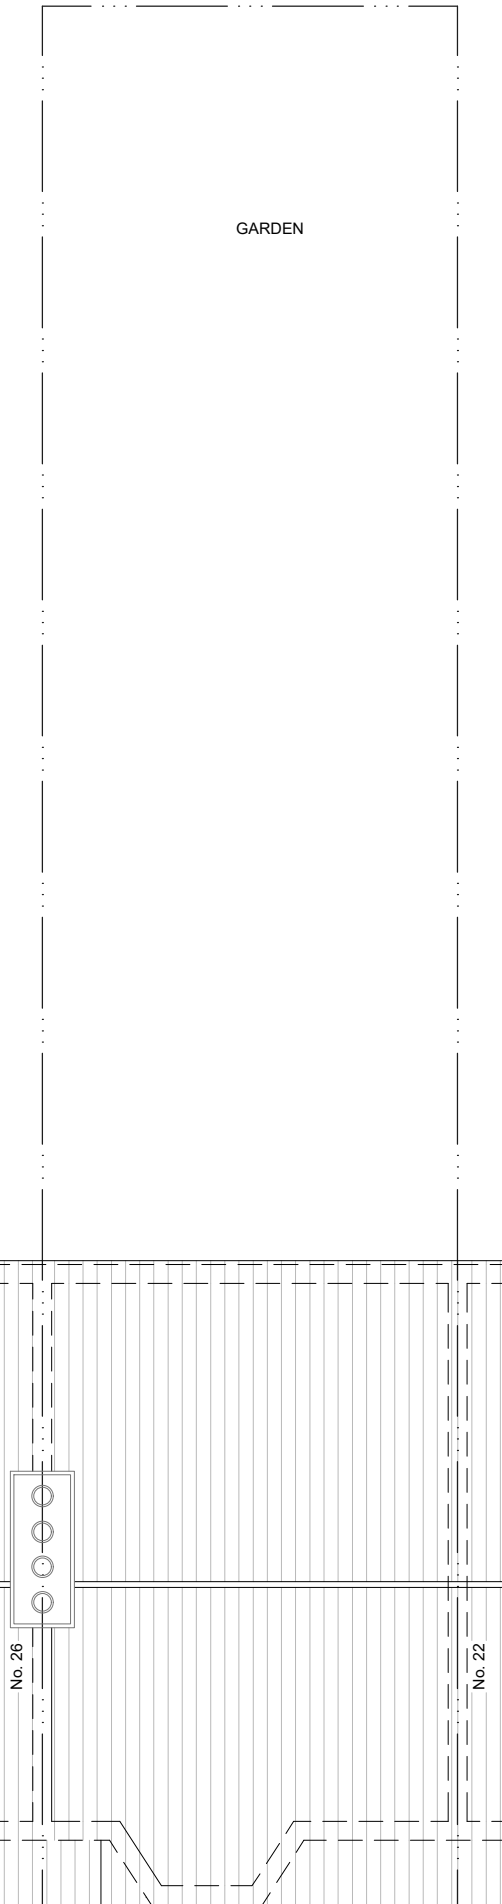

EXISTING ROOF PLAN

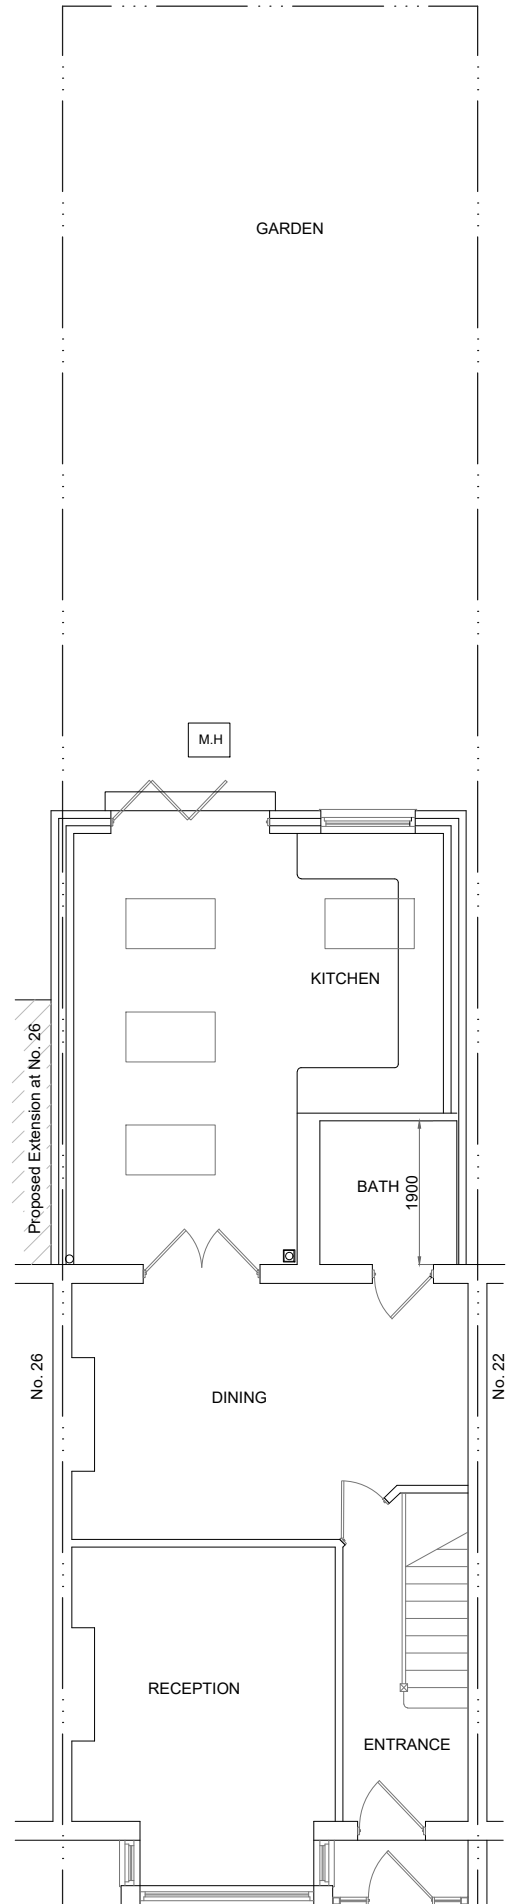

PROPOSED GROUND FLOOR PLAN

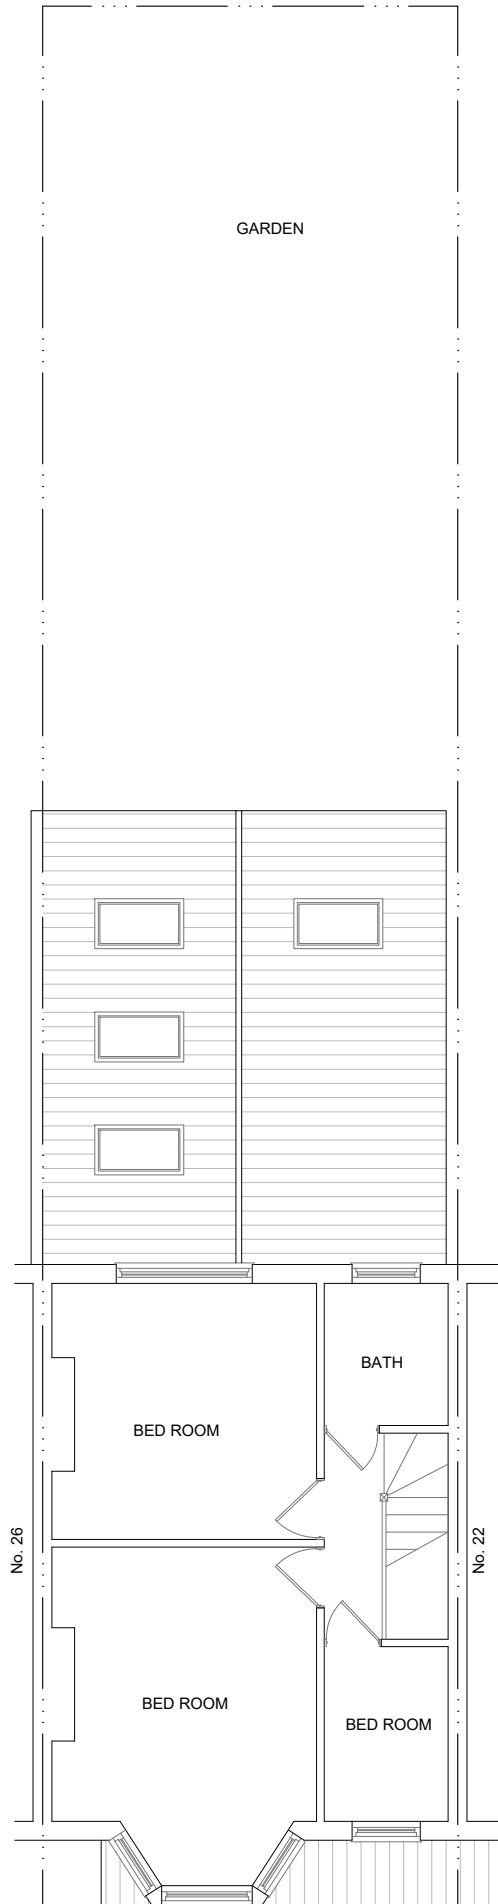

PROPOSED FIRST FLOOR PLAN



EXISTING LEFT SIDE ELEVATION



EXISTING RIGHT SIDE ELEVATION



EXISTING FRONT ELEVATION



EXISTING REAR ELEVATION



PROPOSED LEFT SIDE ELEVATION




PROPOSED RIGHT SIDE ELEVATION




PROPOSED FRONT ELEVATION




PROPOSED REAR ELEVATION

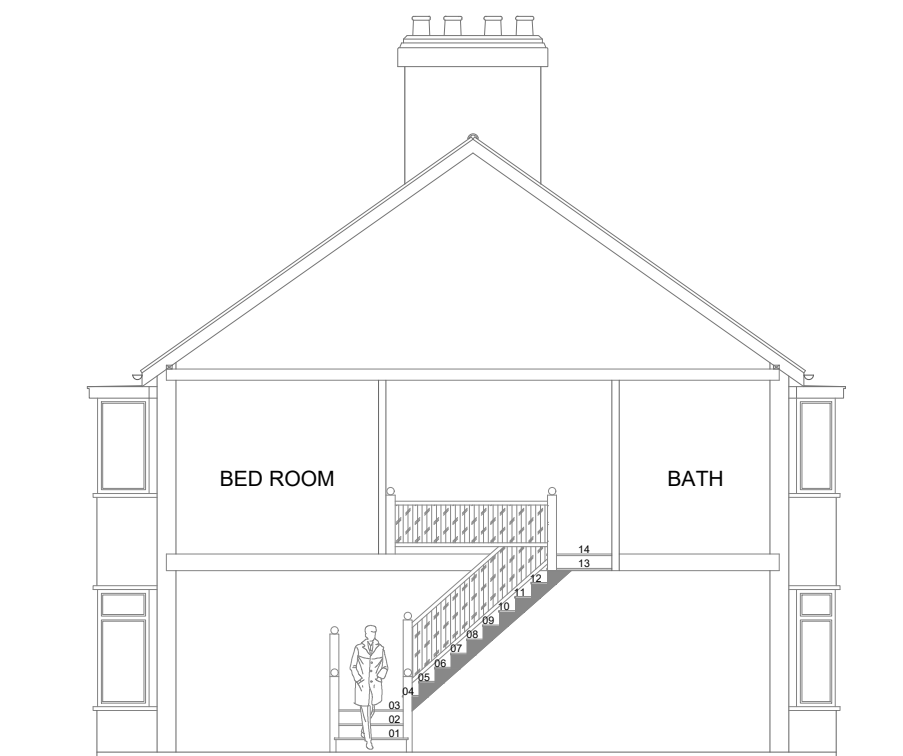


EXISTING SECTION

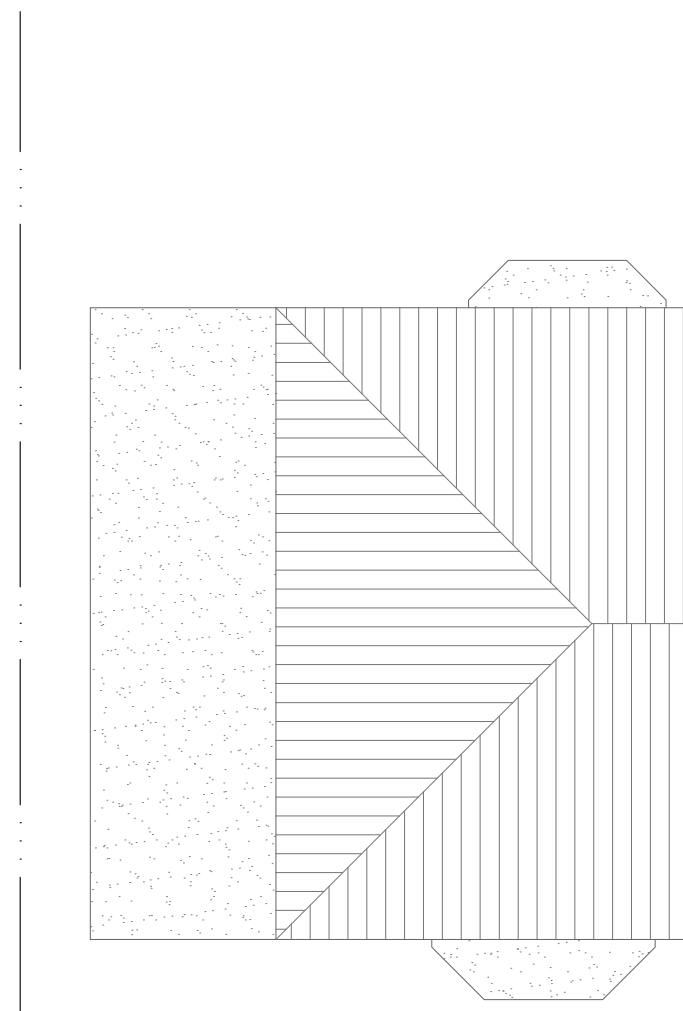


PROPOSED FIRST FLOOR PLAN

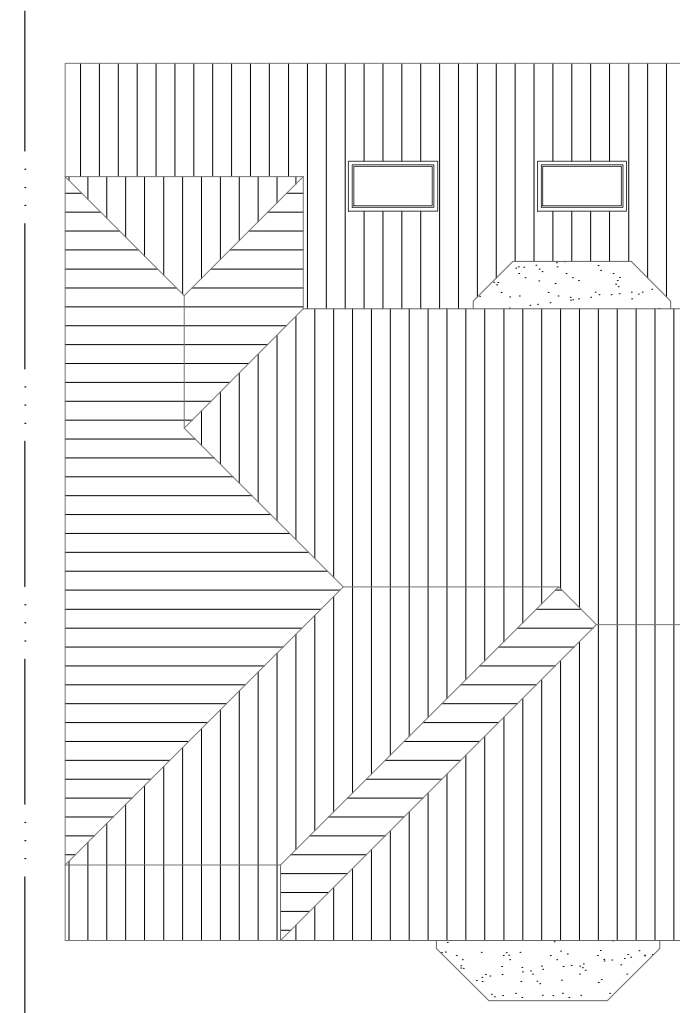


PROPOSED FIRST FLOOR PLAN

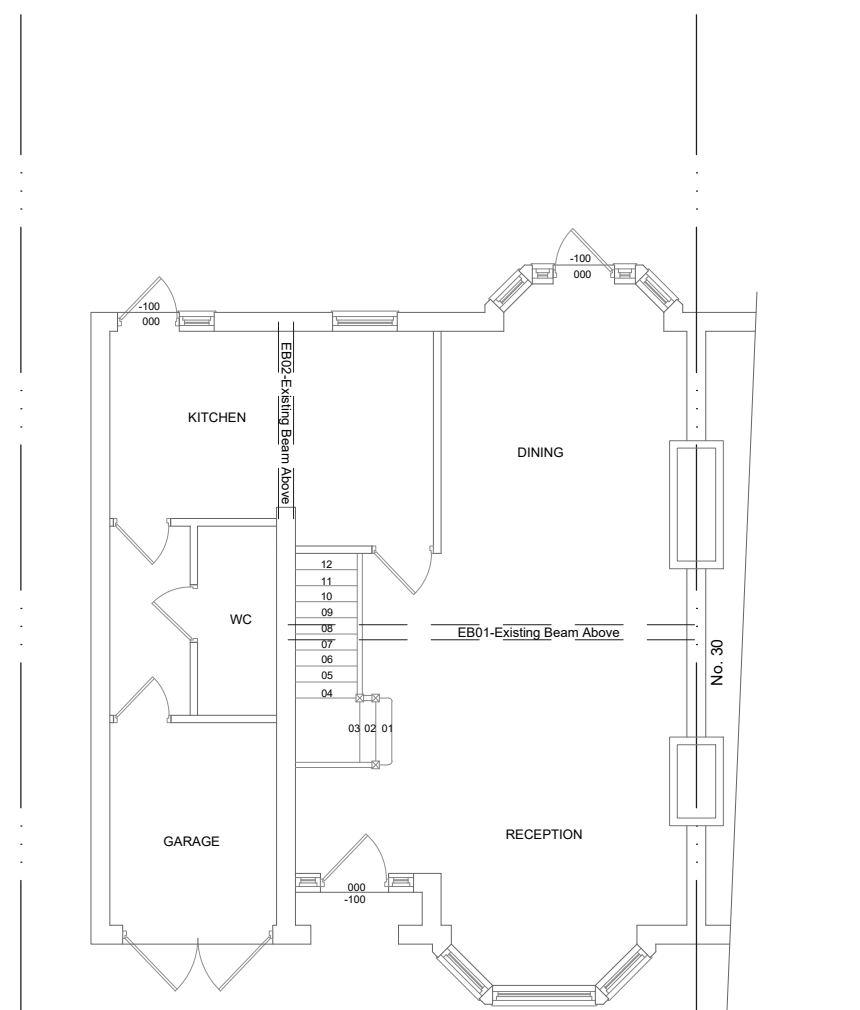


EXISTING GROUND FLOOR PLAN

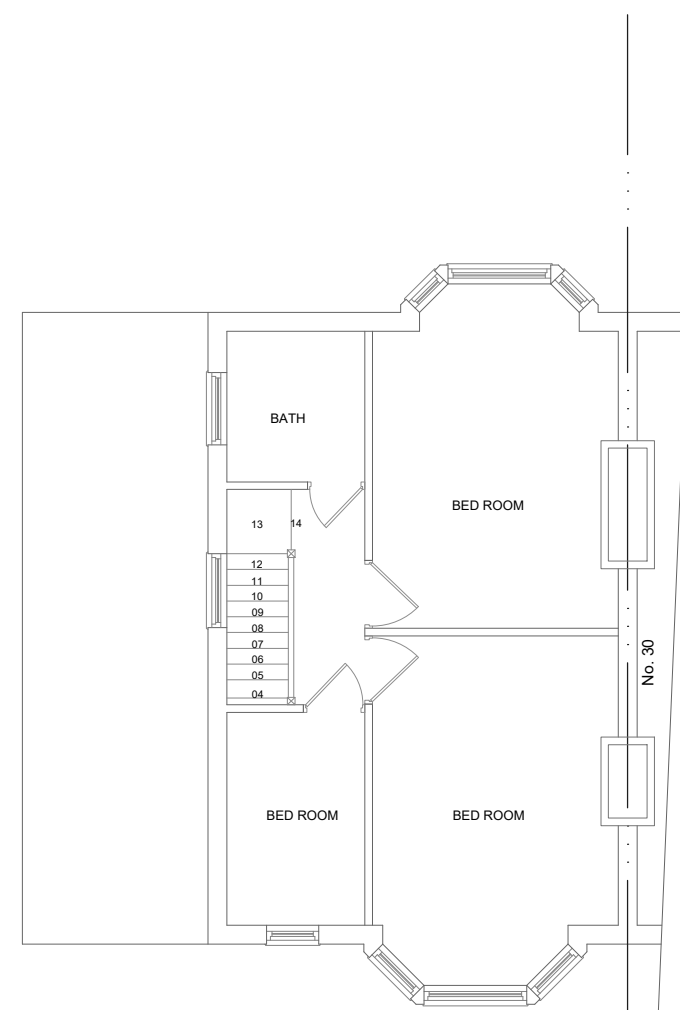

EXISTING FIRST FLOOR PLAN

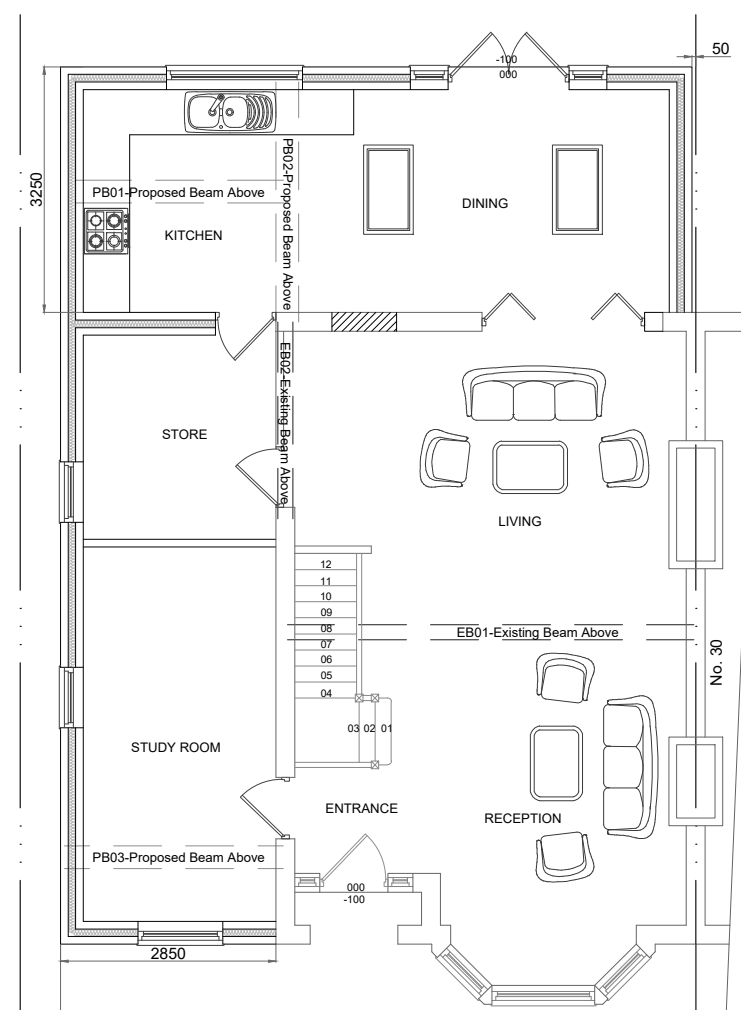


PROPOSED GROUND FLOOR PLAN

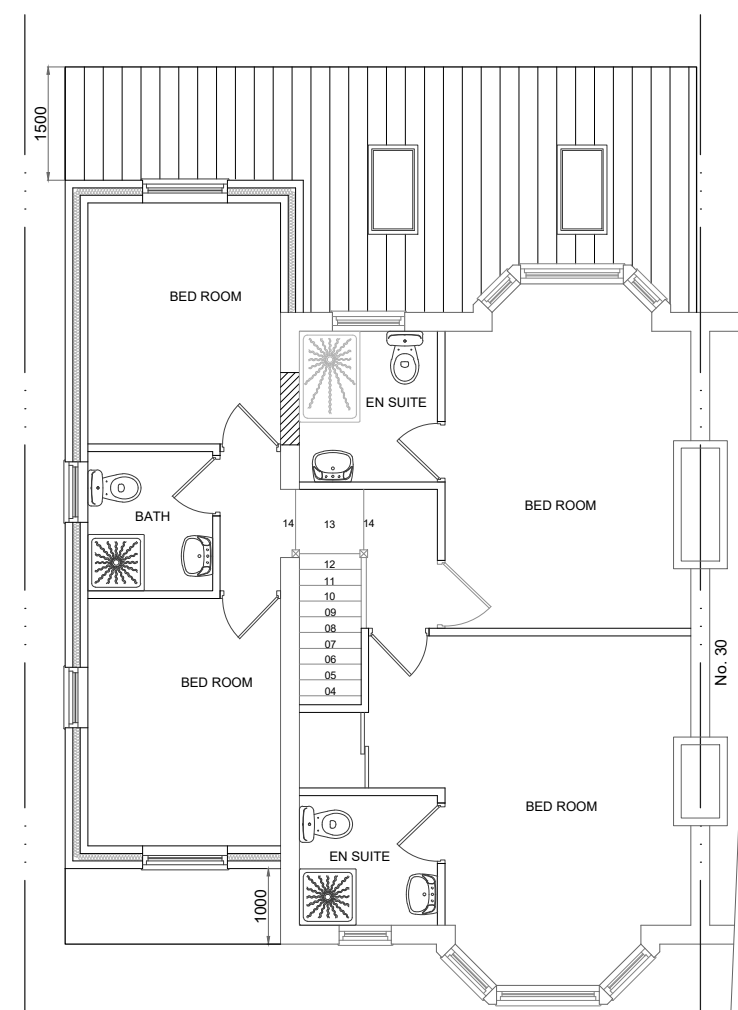


PROPOSED FIRST FLOOR PLAN

TWO STOREY SIDE EXTENSION SINGLE STOREY REAR EXTENSION


LOFT CONVERSION WITH REAR DORMER

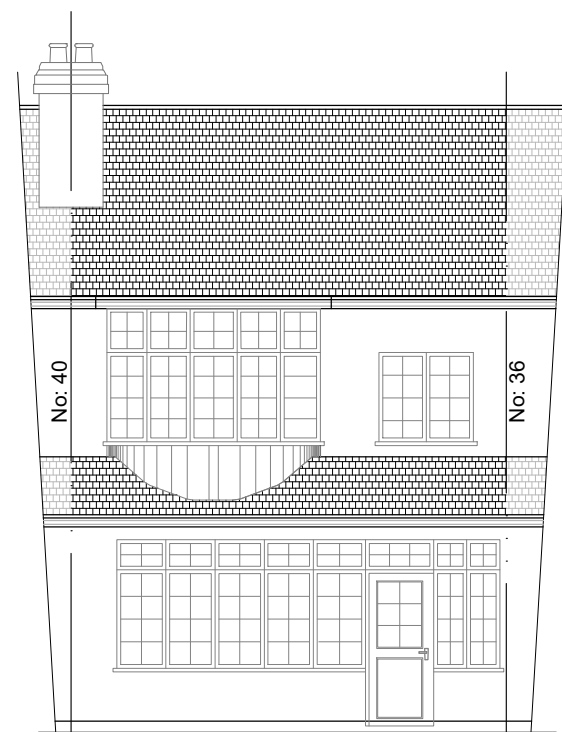


EXISTING FRONT ELEVATION

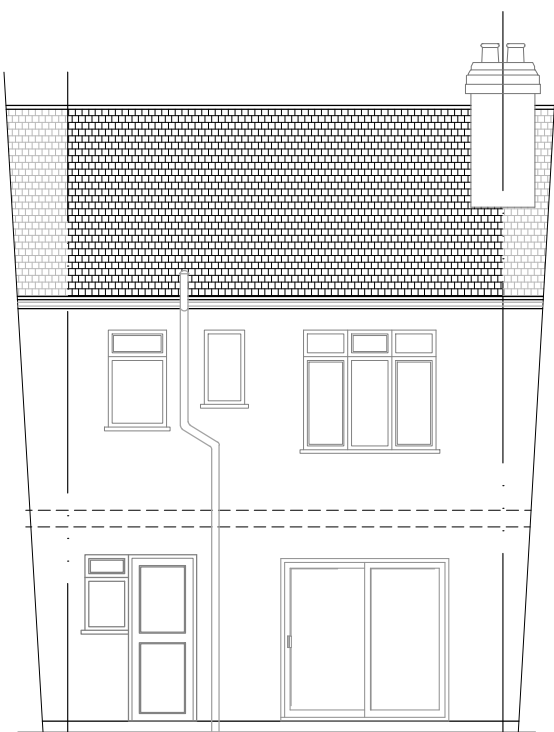


EXISTING REAR ELEVATION

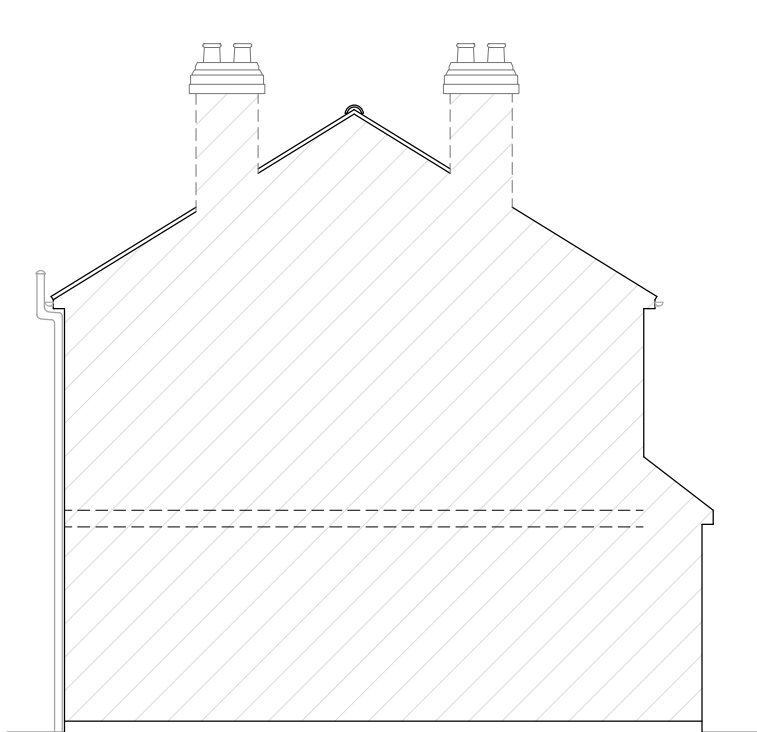


EXISTING (No:40) SIDE ELEVATION

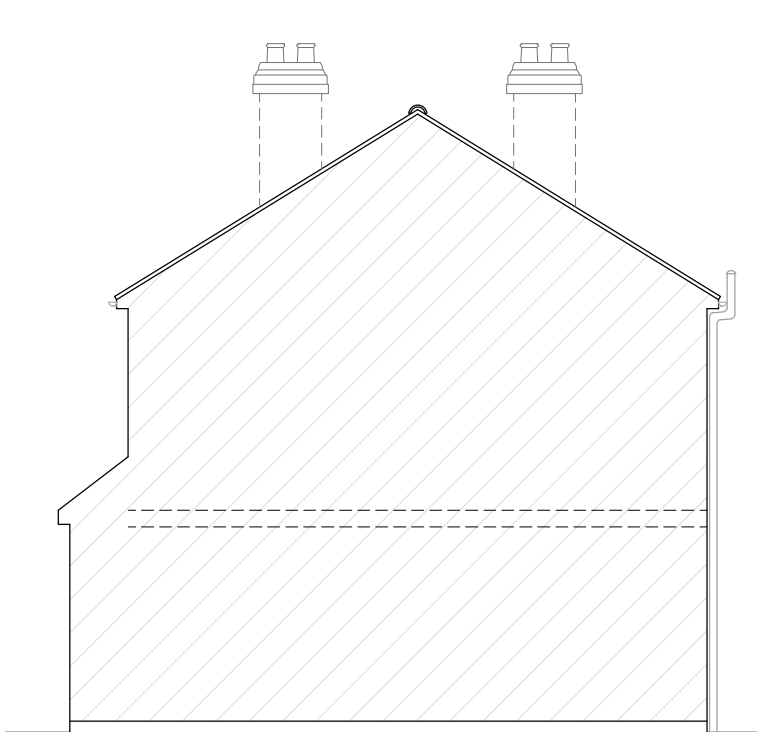


EXISTING (No:36) SIDE ELEVATION

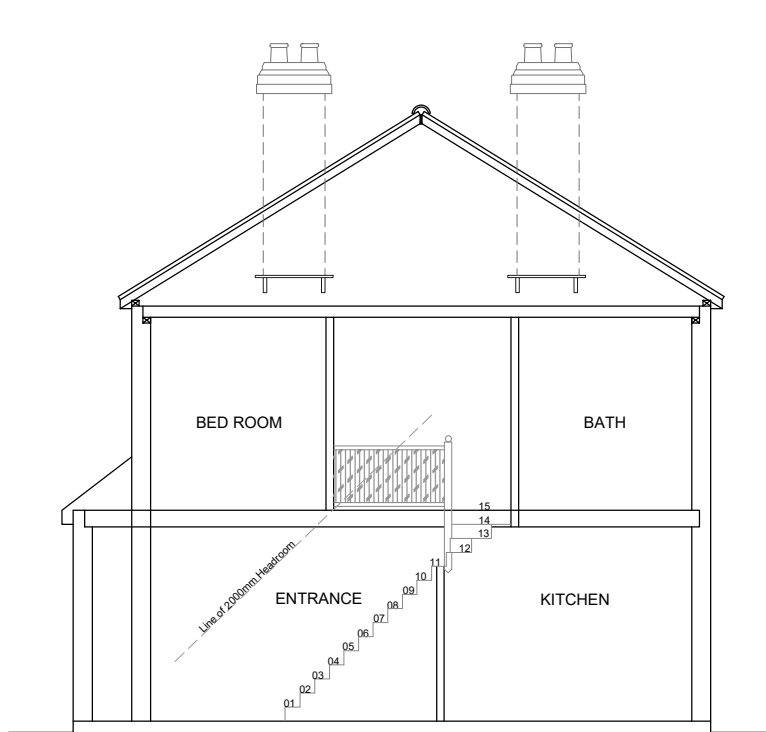


EXISTING SECTION

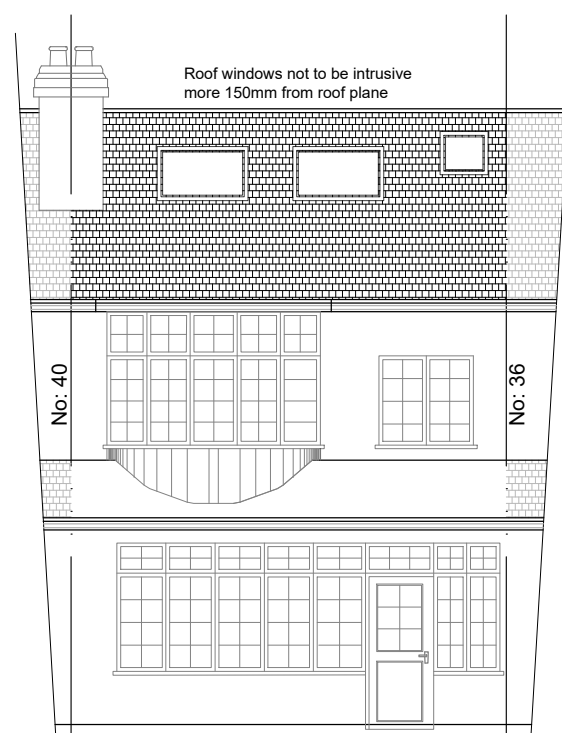


PROPOSED FRONT ELEVATION

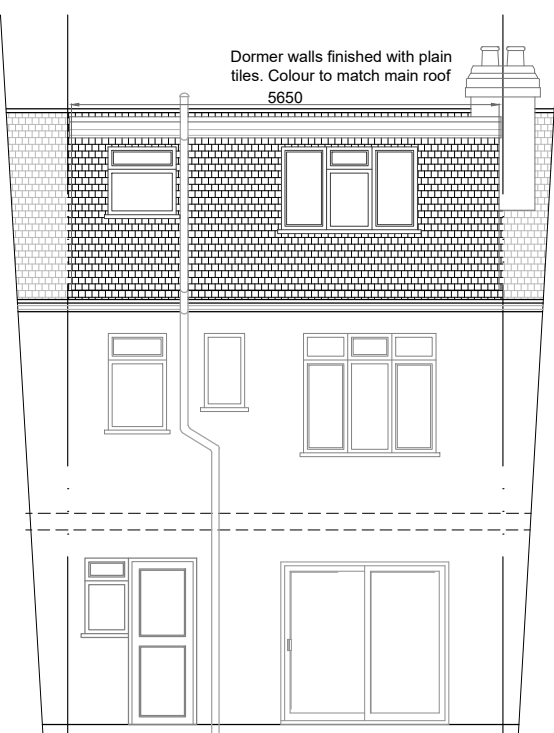


PROPOSED REAR ELEVATION

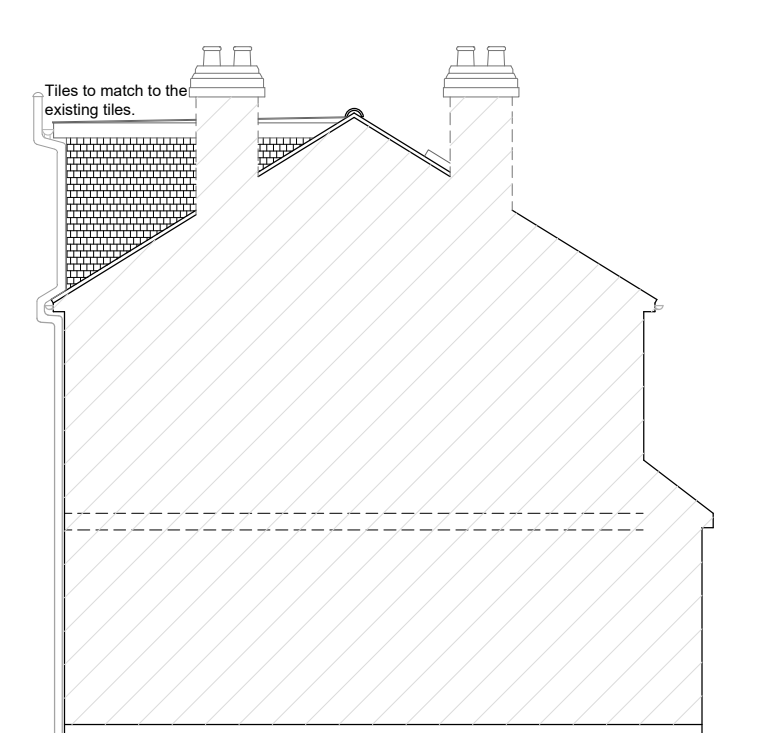

PROPOSED (No:40) SIDE ELEVATION

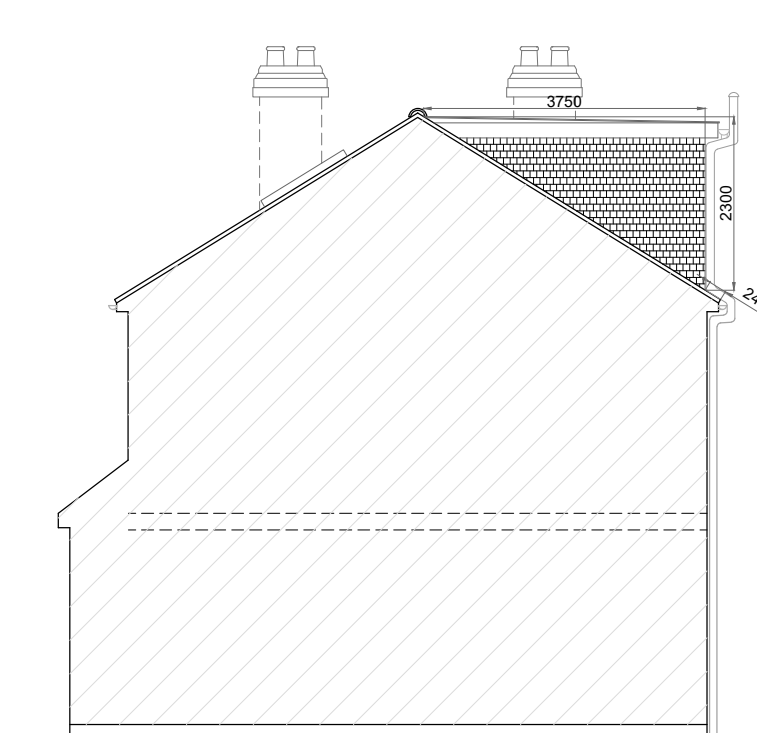


PROPOSED (No:36) SIDE ELEVATION

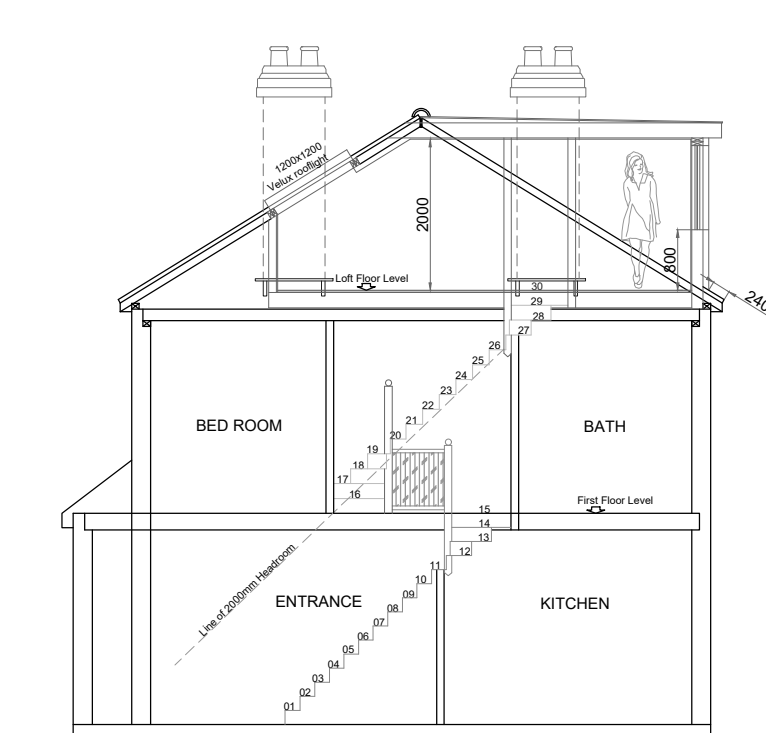


PROPOSED SECTION

Diagram showing the volume calculation for the proposed dormer. The dimensions are 3750 (width) and 2300 (height). The volume is calculated as follows:


$$\text{Volume(Vd)} = \frac{1}{2} \times 3.750 \times 2.300 \times 5.650$$
$$= 24.37 \text{ Cu.m}$$

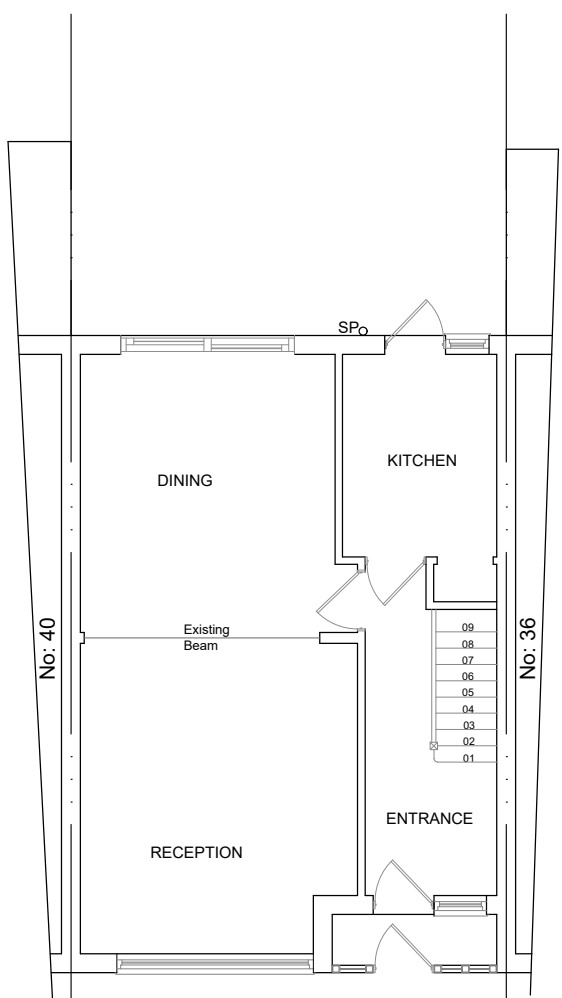


EXISTING GROUND FLOOR PLAN

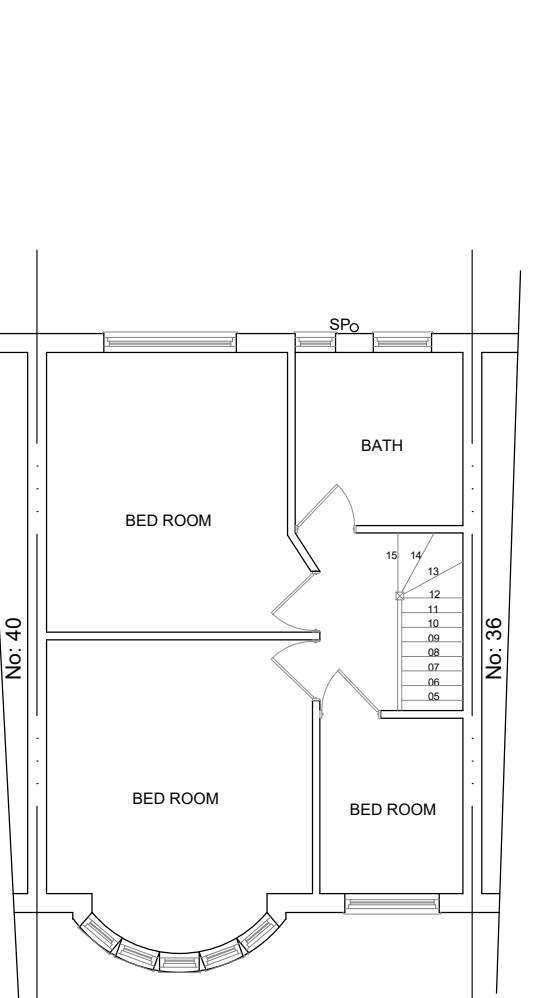


EXISTING FIRST FLOOR PLAN

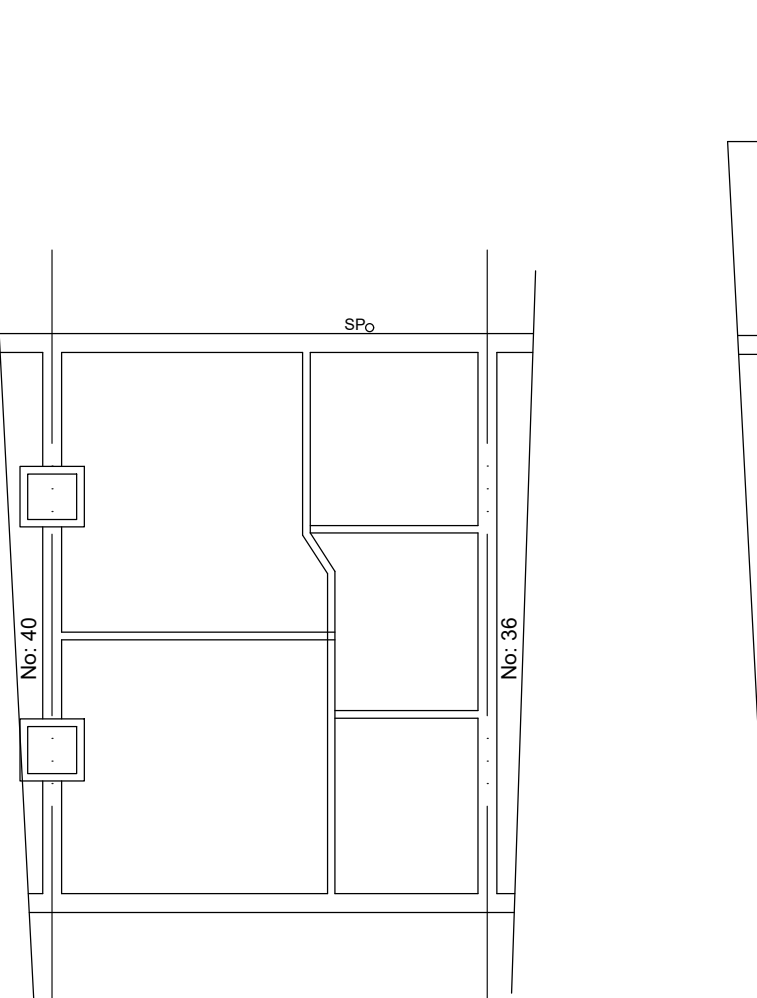

EXISTING LOFT FLOOR PLAN


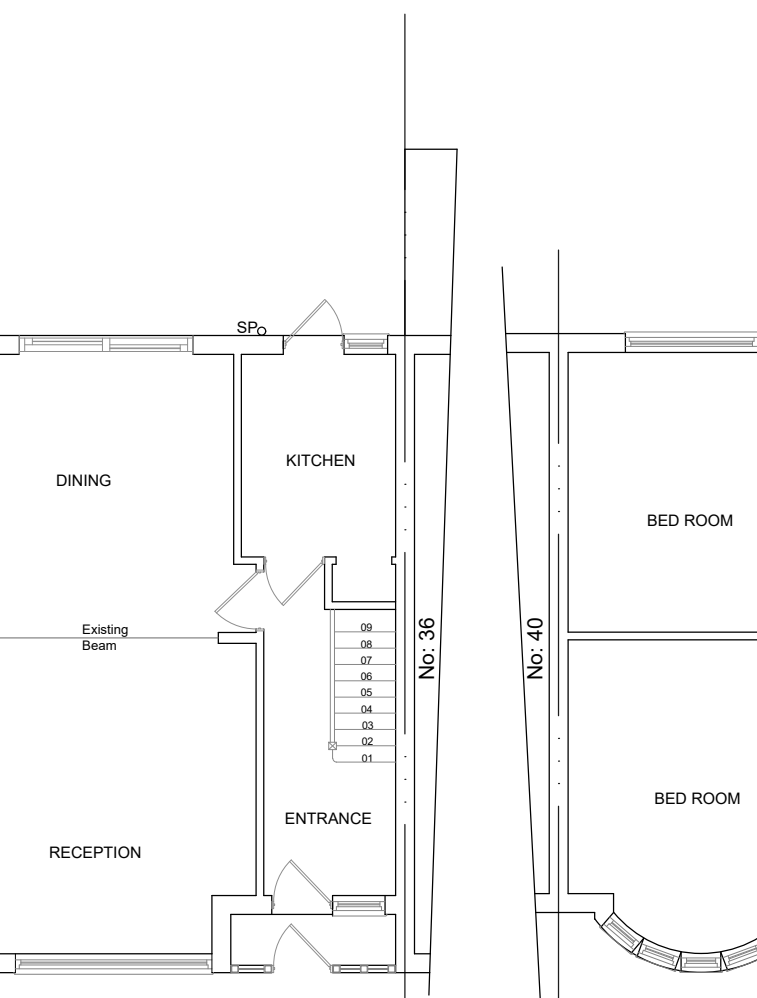


PROPOSED GROUND FLOOR PLAN

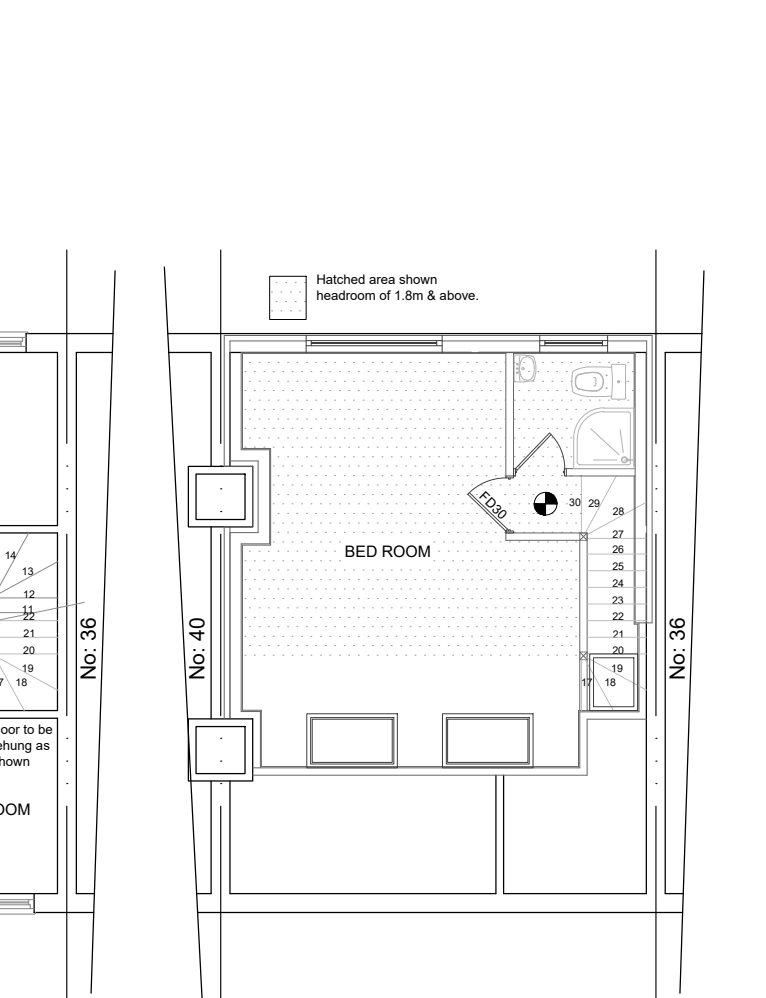

PROPOSED LOFT FLOOR PLAN

SINGLE STOREY REAR EXTENSION & LOFT CONVERSION WITH REAR DORMER

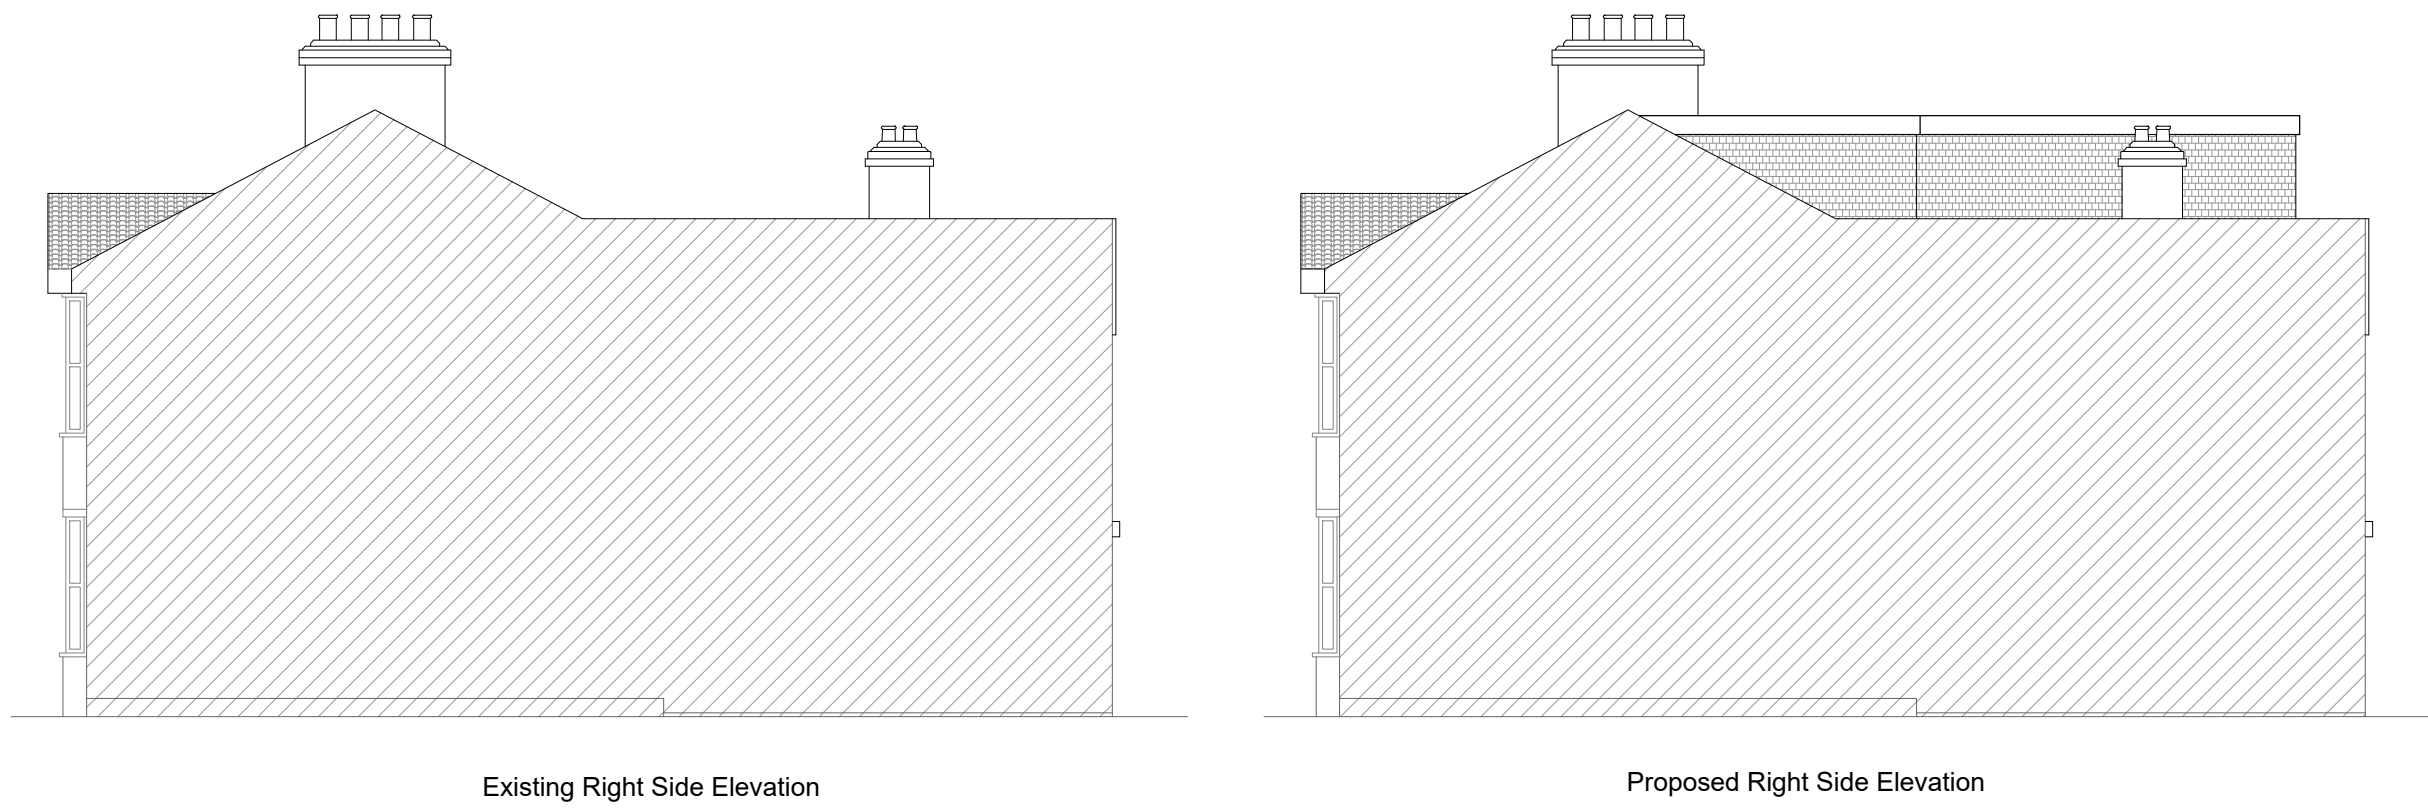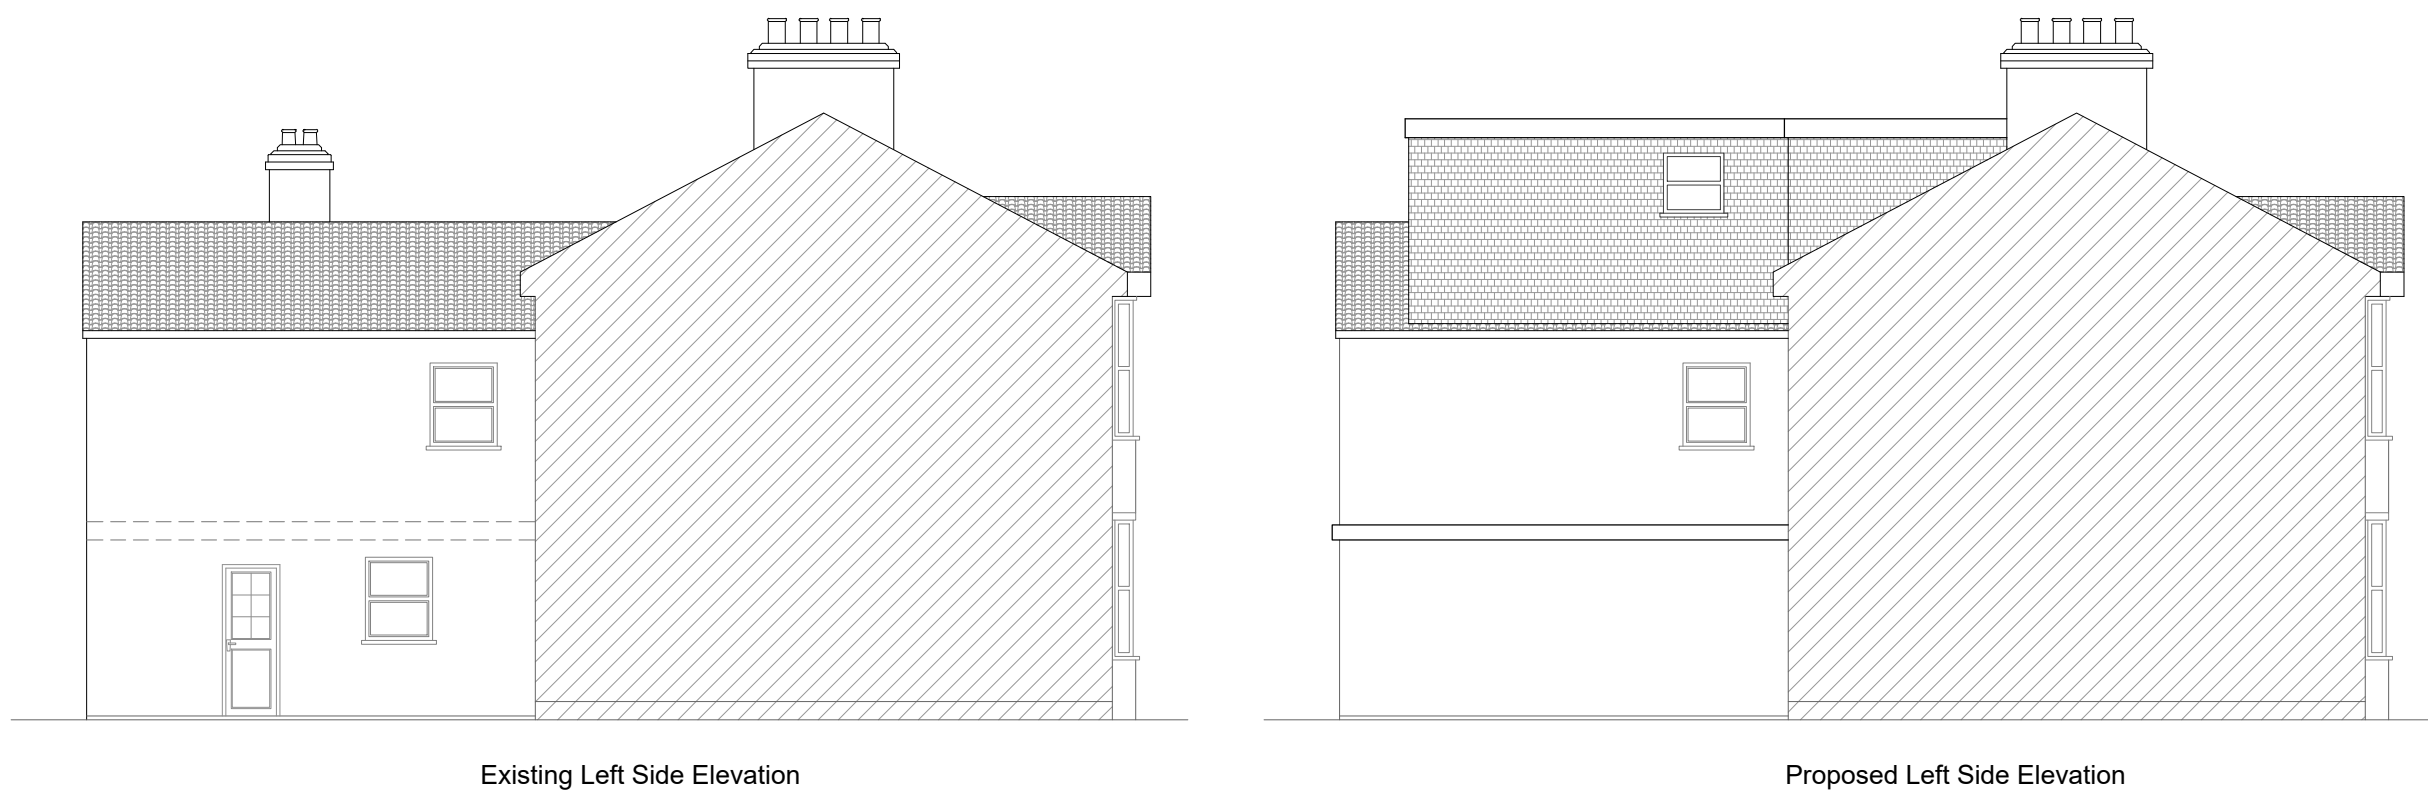




EXISTING FRONT ELEVATION



EXISTING REAR ELEVATION

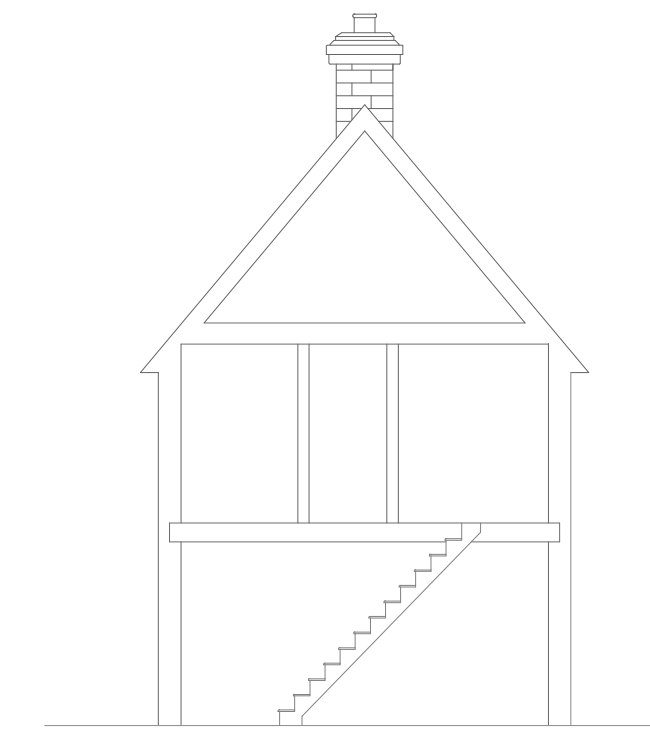


EXISTING SECTION




PROPOSED FRONT ELEVATION




PROPOSED REAR ELEVATION

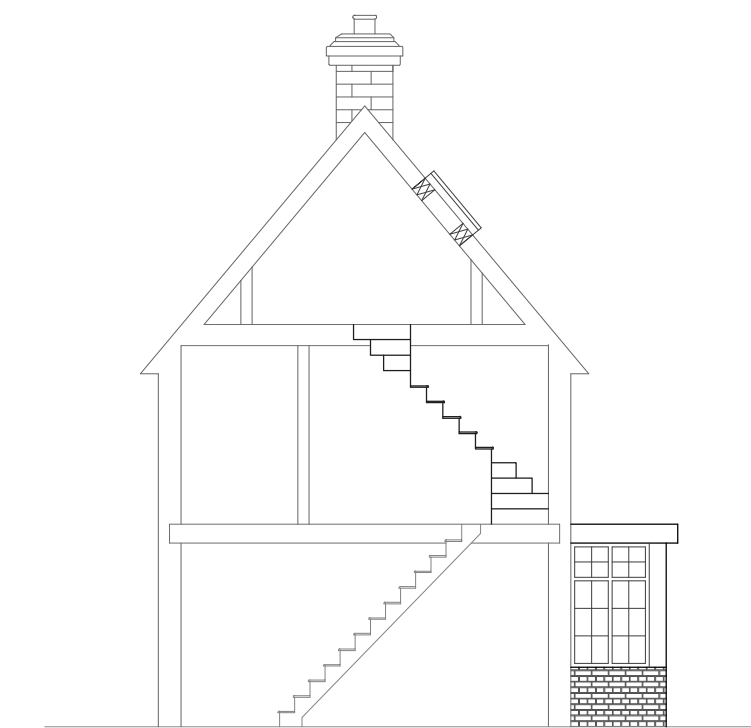


PROPOSED SECTION

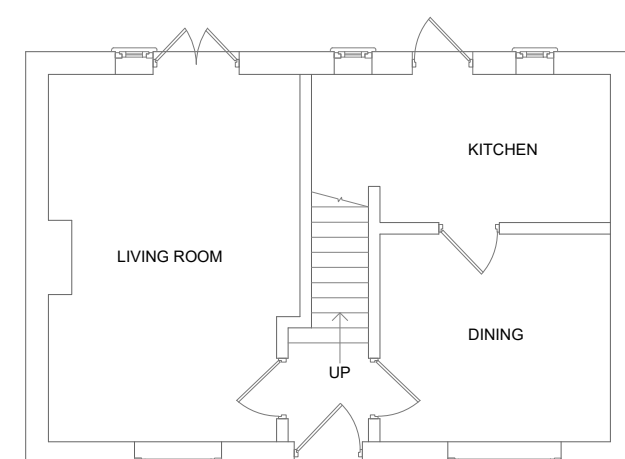


EXISTING GROUND FLOOR PLAN

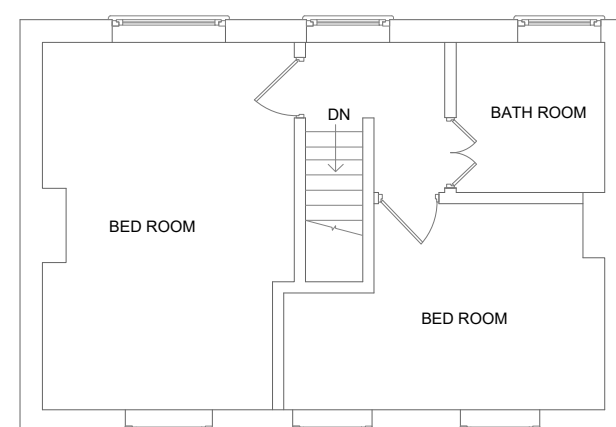


EXISTING FIRST FLOOR PLAN

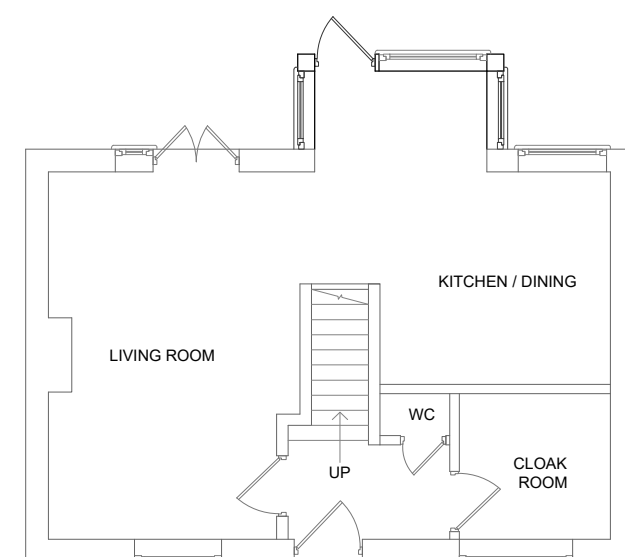


PROPOSED GROUND FLOOR PLAN

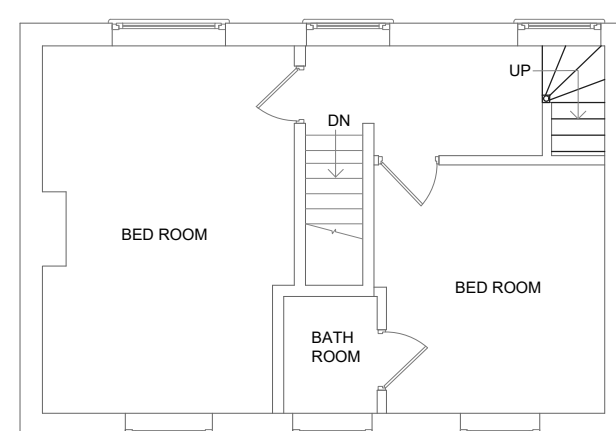


PROPOSED FIRST FLOOR PLAN

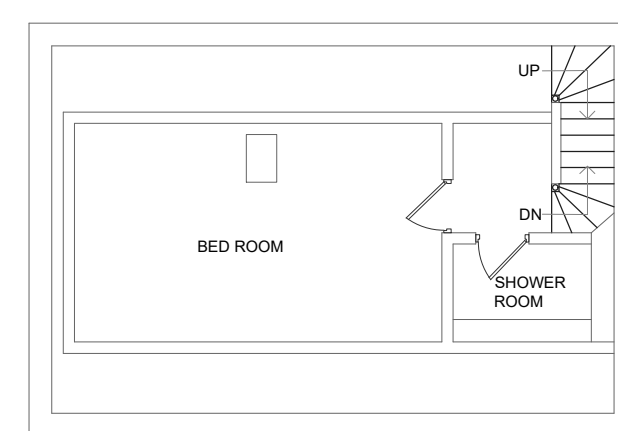

PROPOSED LOFT FLOOR PLAN

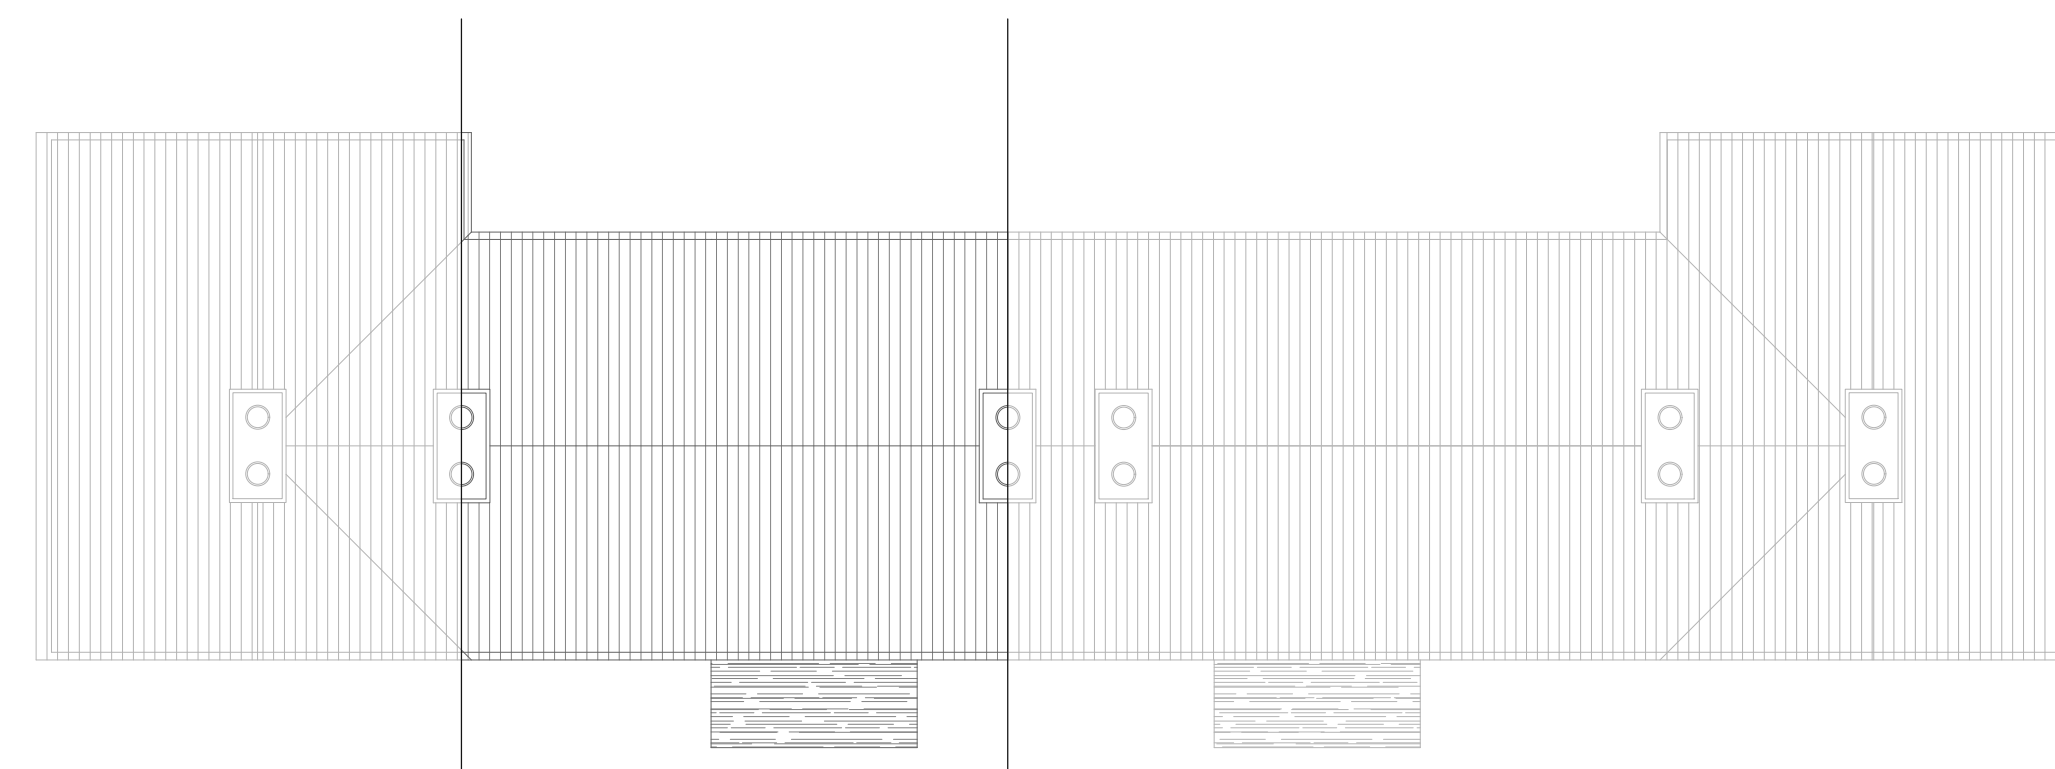

EXISTING ROOF PLAN

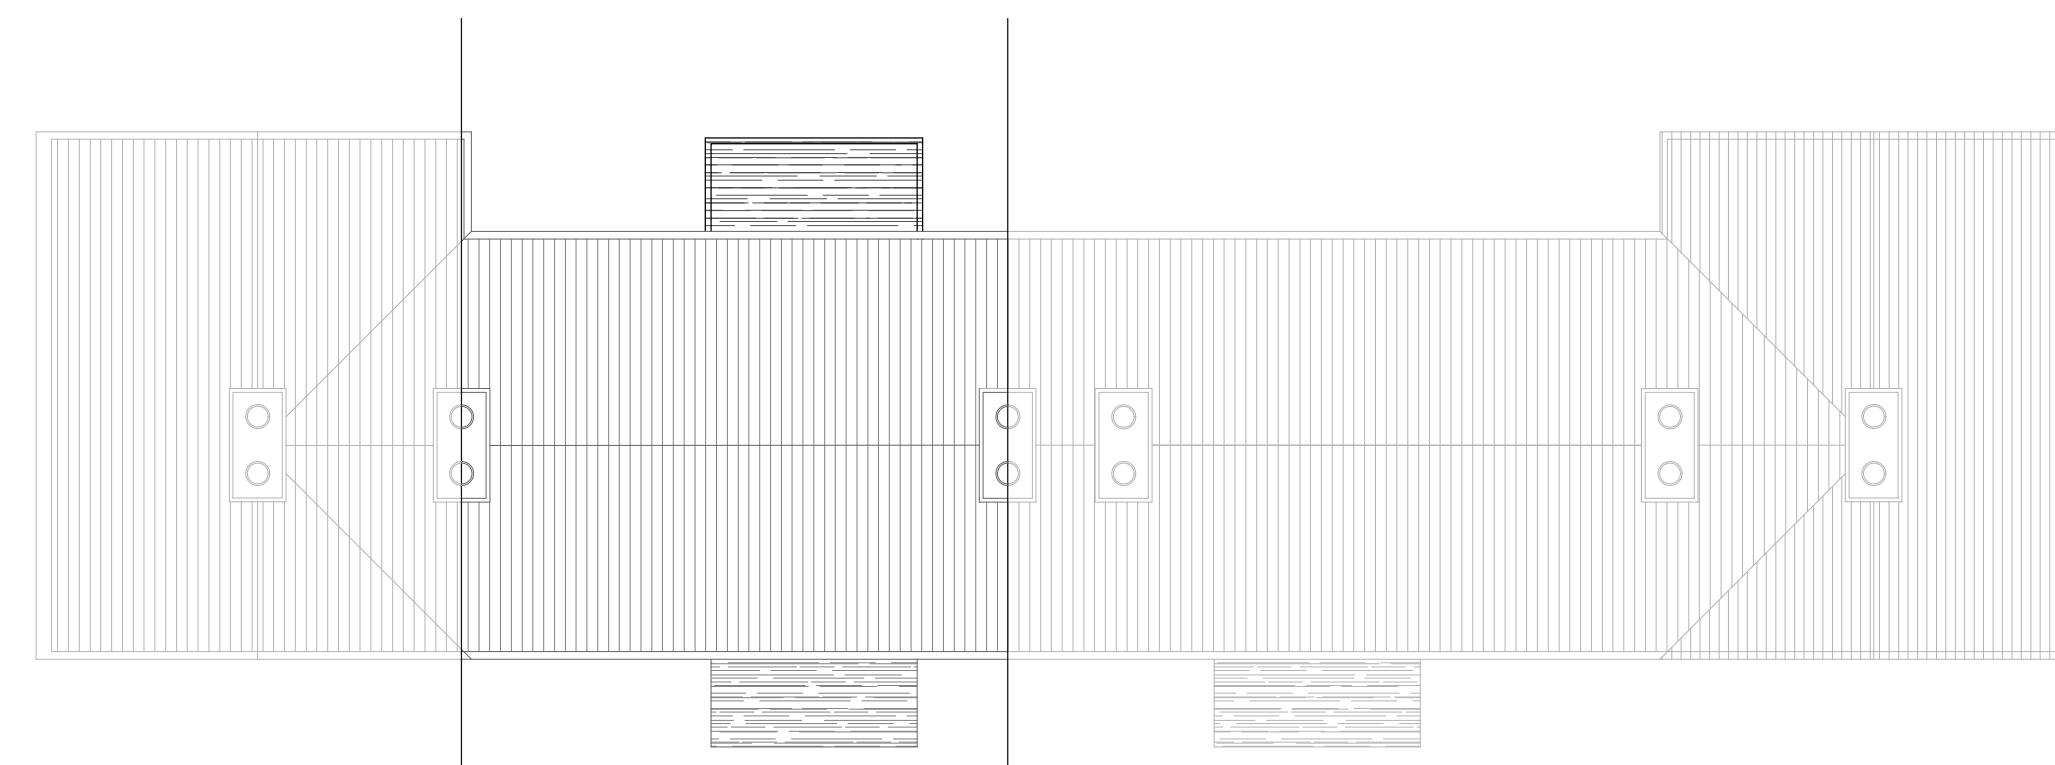

PROPOSED ROOF PLAN